


SHEET KEYNOTES


- DIVISION 04 - MASONRY
- 1 MASONRY WALL BELOW
- DIVISION 05 - METALS
- 2 ROOF ACCESS LADDER
- DIVISION 07 - THERMAL AND MOISTURE PROTECTION
- 3 TAPERED ROOF INSULATION
- 4 60 MIL TPO ROOFING
- 5 CONDUCTOR HEAD
- DIVISION 10 - SPECIALTIES
- 6 METAL CANOPY, REF. STRUCTURAL
- DIVISION 22 - PLUMBING
- 7 OVERFLOW THROUGH-WALL SCOPER
- DIVISION 23 - HEATING, VENTILATING, AND AIR-CONDITIONING (HVAC)
- 8 ROOFTOP EQUIPMENT, REF. MECHANICAL
- DIVISION 26 - ELECTRICAL
- 9 WALL PACK LIGHT, REF. ELECTRICAL

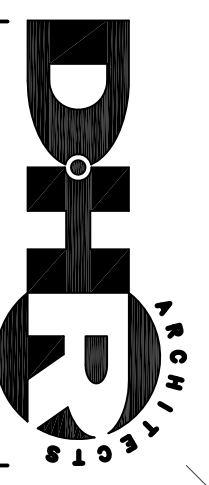

DURAND-HOLLS RUPPE ARCHITECTS, INC.
 14603 HUEBNER RD.
 SAN ANTONIO, TEXAS 78230
 TEL 210 398-0080
 FAX 210 697-3309
 EMAIL OFFICE@DHRARCHITECTS.COM

REVISED ISSUE DATES:
 03-21-16

BUSH'S CHICKEN !
 1550 STATE HWY 46
 BOERNE, TX.

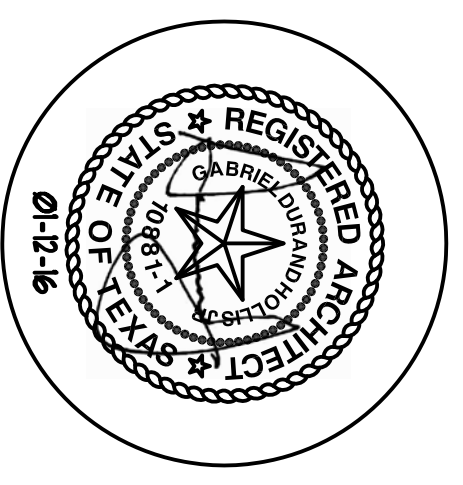


THIS DRAWING IS PROVIDED AS AN ARCHITECTURAL CONCEPT. THE ARCHITECT AND S. ANTHONY FOR USE ON THIS PROJECT. THE ARCHITECT AND S. ANTHONY SHALL BE RETAINED TO MANAGE AND SUPERVISE THE CONSTRUCTION OF THE PROJECT. ALL DIMENSIONS, SPECIFICATIONS, MATERIALS, FINISHES, AND CONDITIONS SHALL BE AS SHOWN ON THIS DRAWING. THE ARCHITECT AND S. ANTHONY SHALL NOT BE RESPONSIBLE FOR THE ACCURACY OF ANY INFORMATION CONTAINED HEREIN UNLESS THE ARCHITECT IS SPECIFICALLY PROMPTED.

© 2016

PROJECT NO. 15-083
 ISSUE DATE: 01-12-16
 DRAWN BY: AT
 REVIEWED BY: FM
 PROJECT ARCHITECT: GABRIEL DURAND-HOLLS, FMA
 TEXAS LICENSE NO. 10981

A190

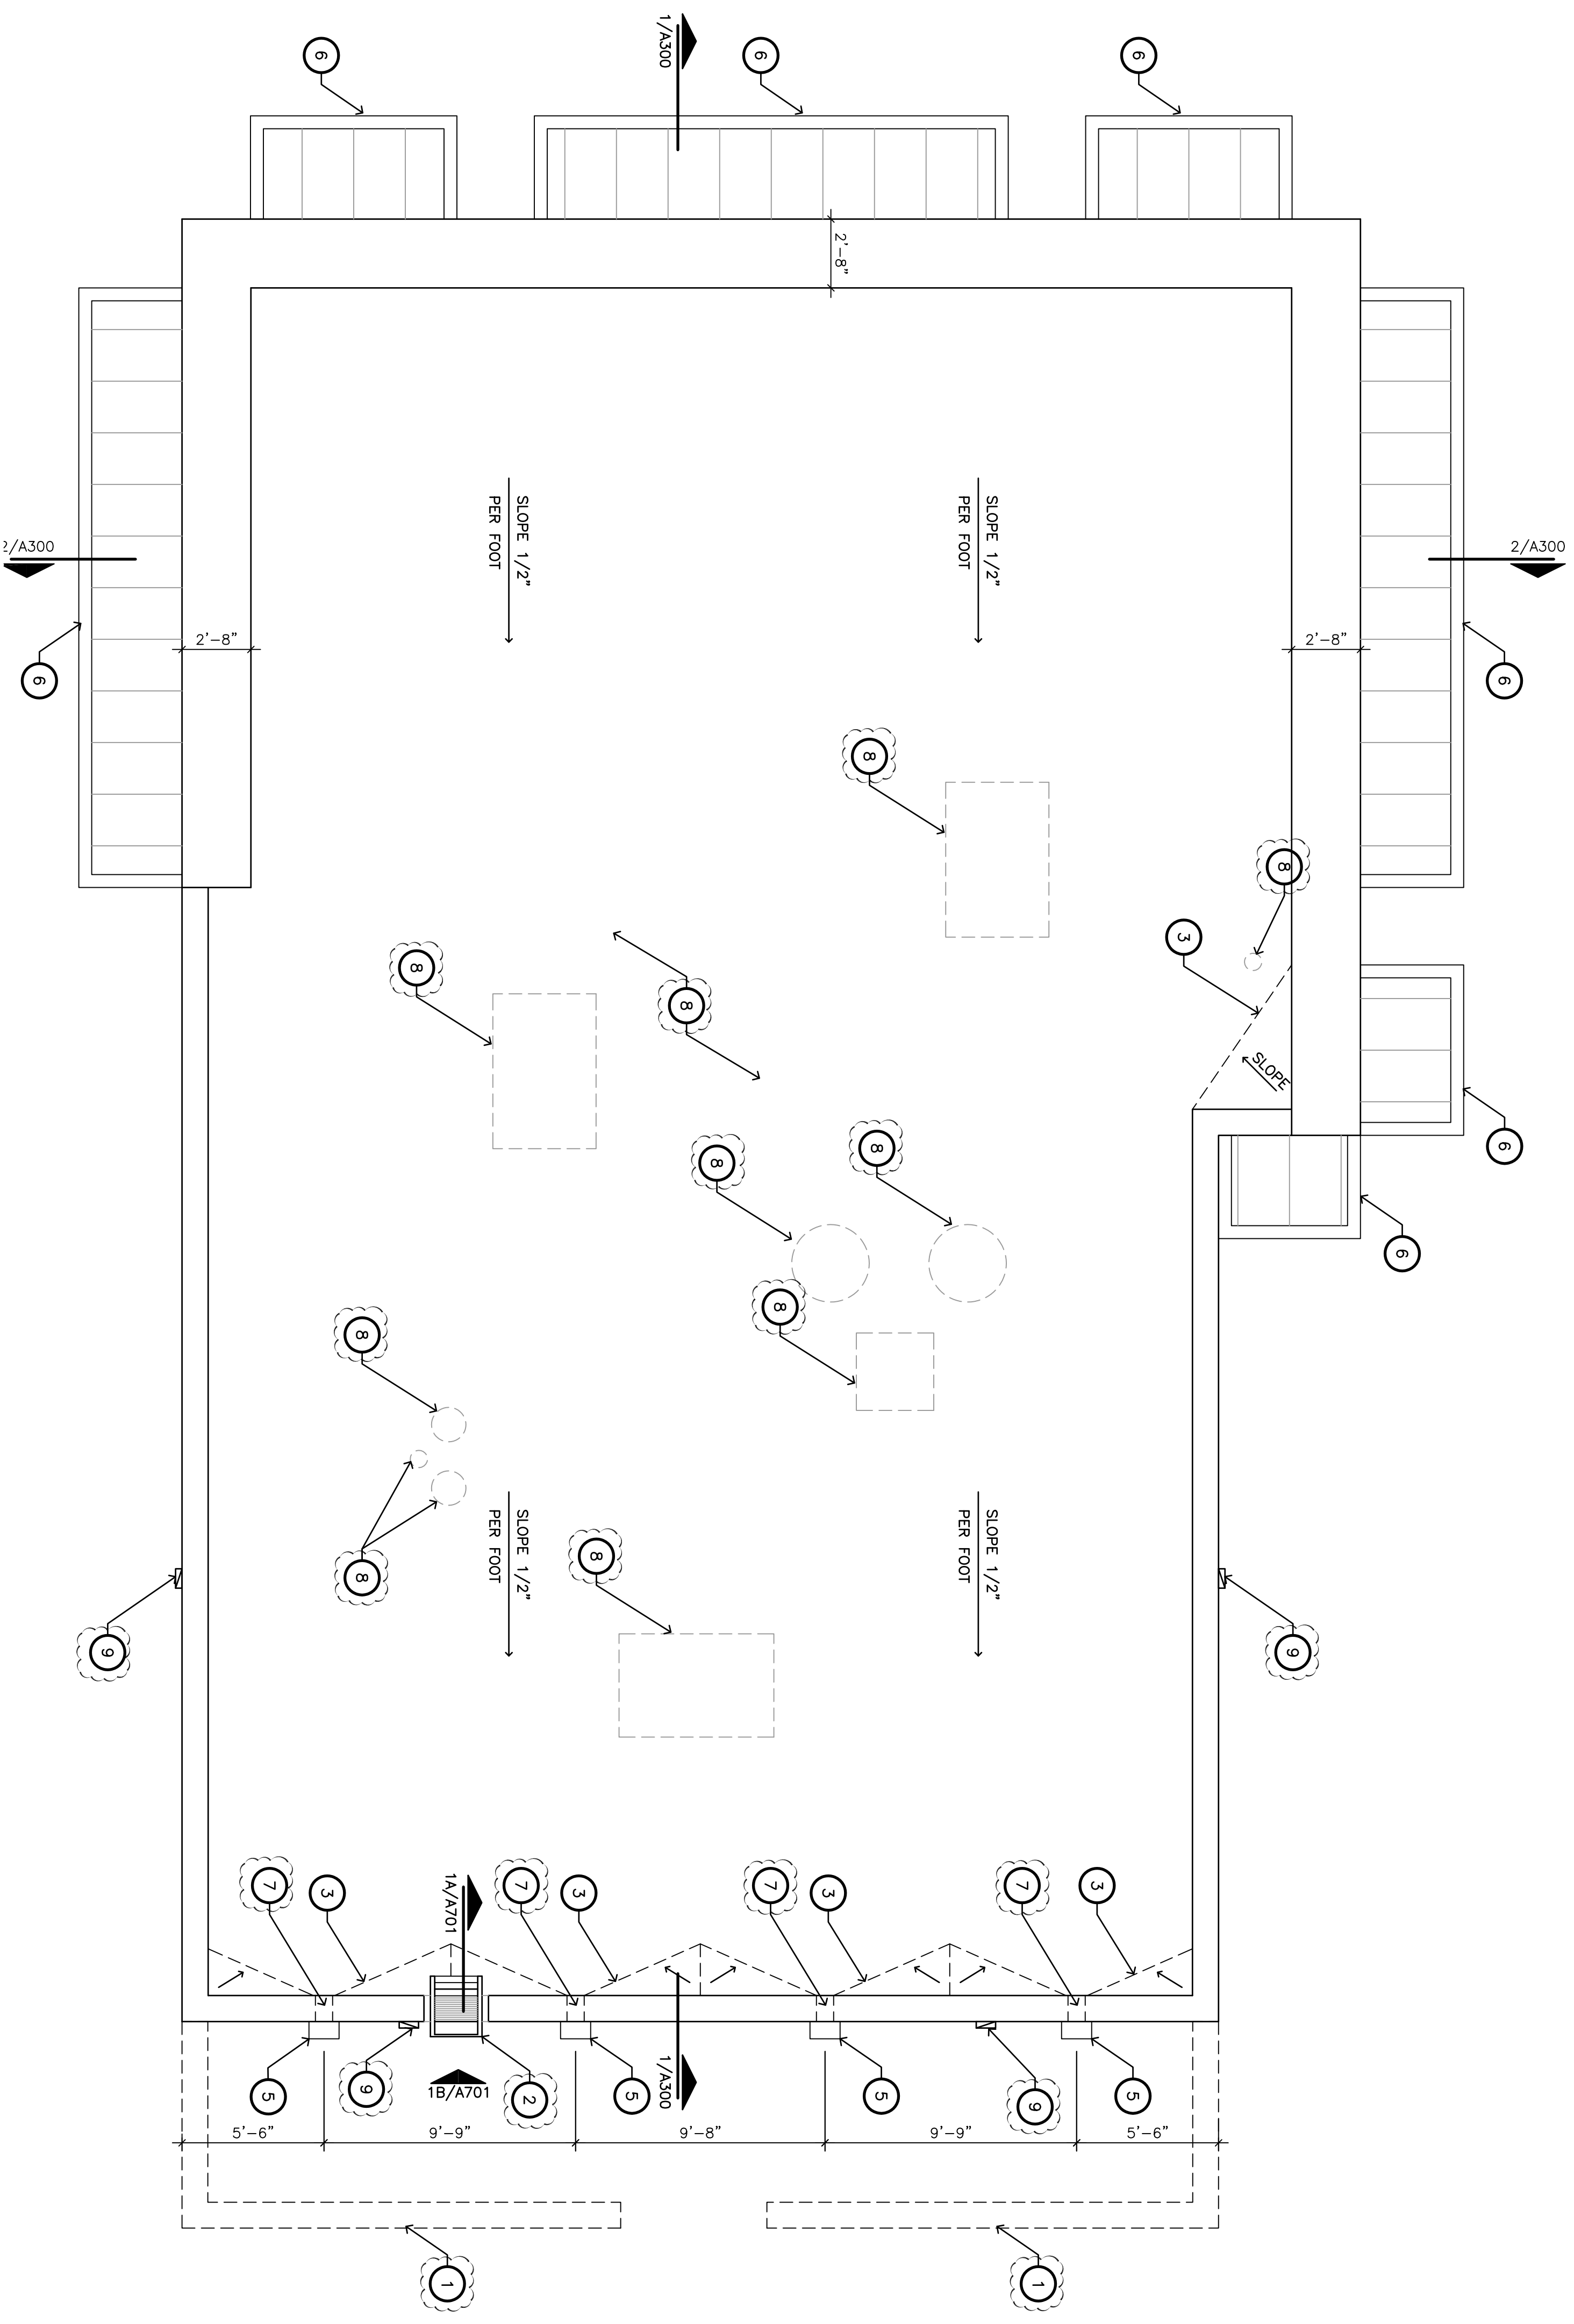

1 ROOF PLAN



SCALE: 1/4" = 1'-0"