



PROPOSED FLOOR PLAN


SCALE: 1/8" = 1'-0"

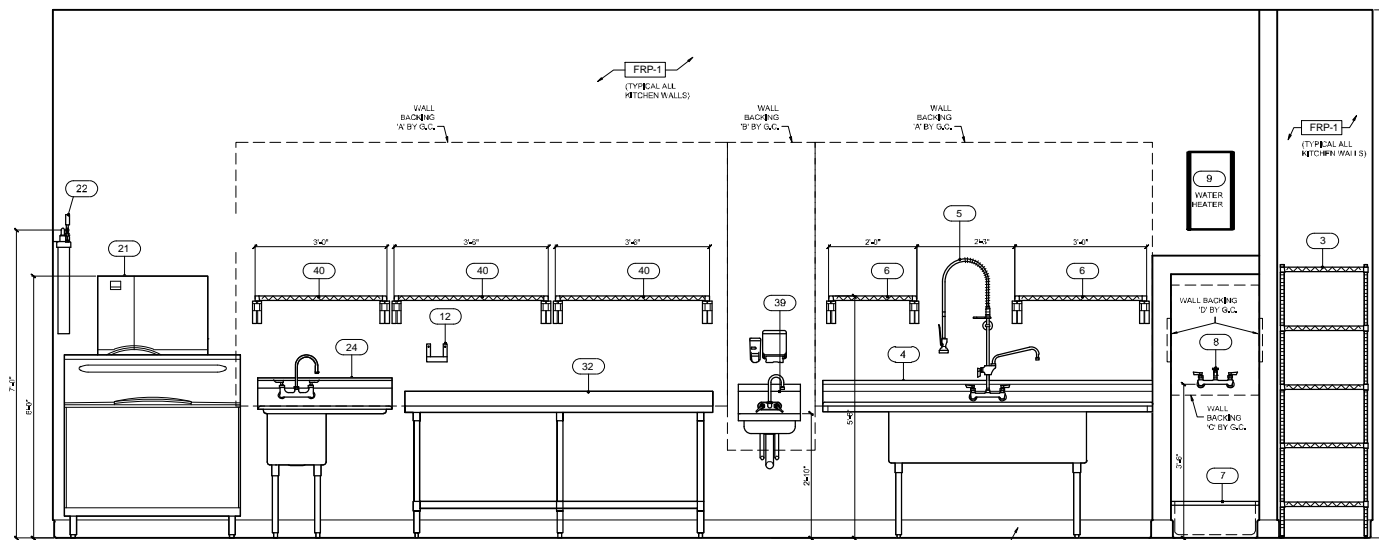


1 ICE / PREP / SCULLERY / MOP ELEVATION

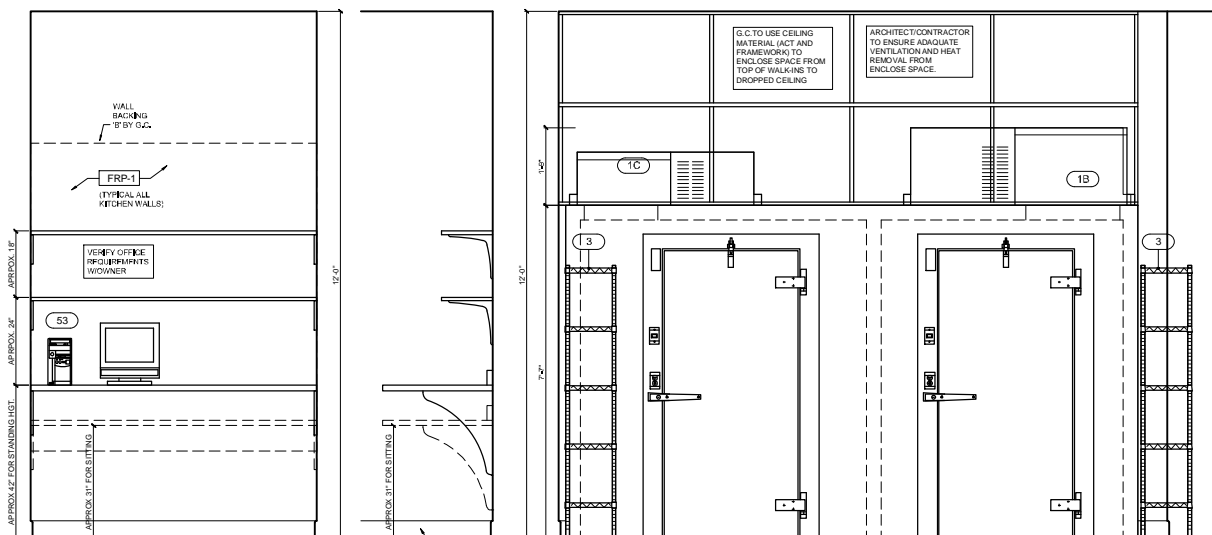


2 DESK ELEVATION & SECTION

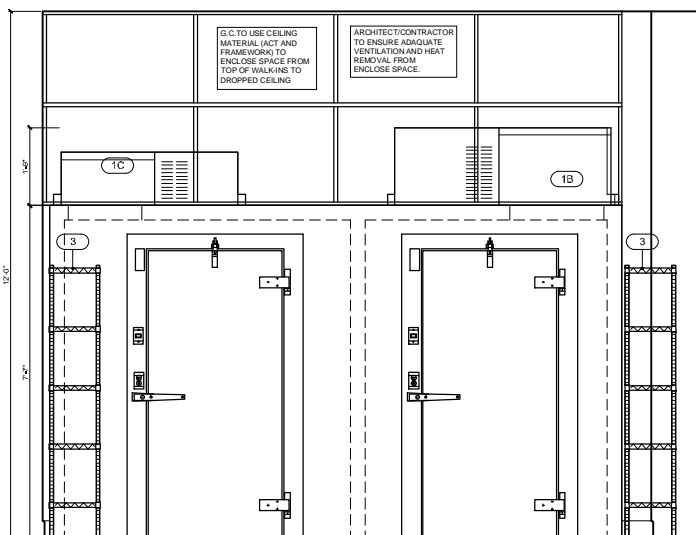

3 REFRIGERATION ELEVATION

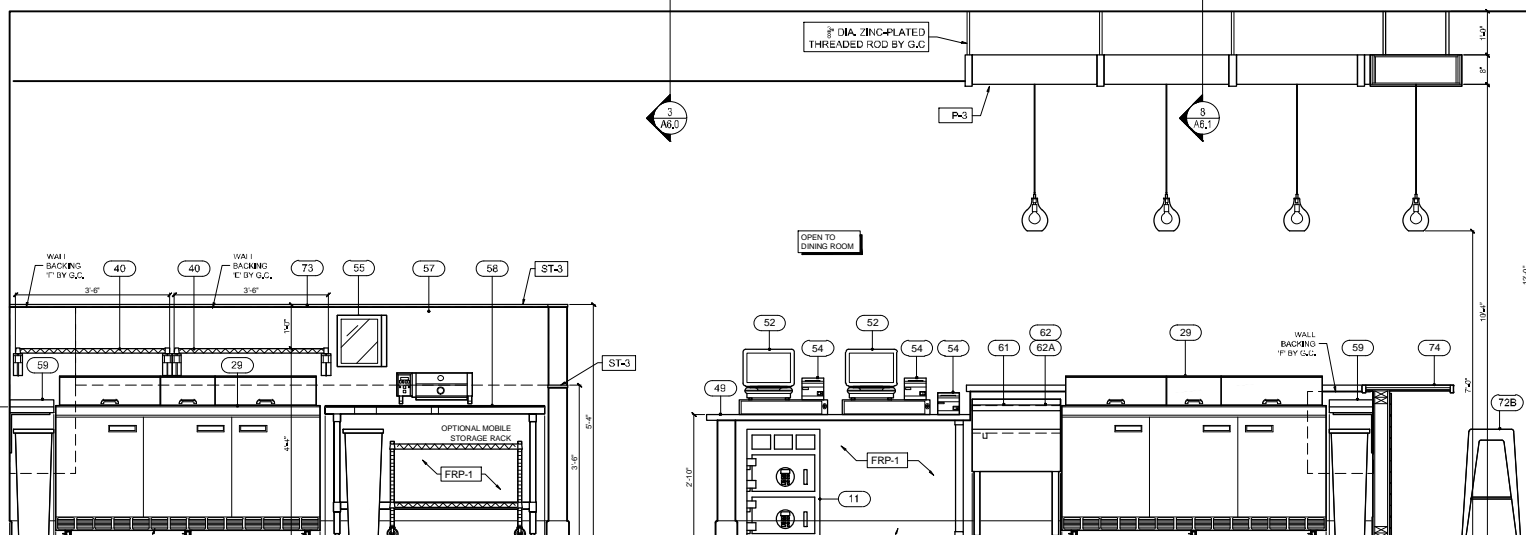

4 FRONT LINE/BACK VIEW ELEVATION

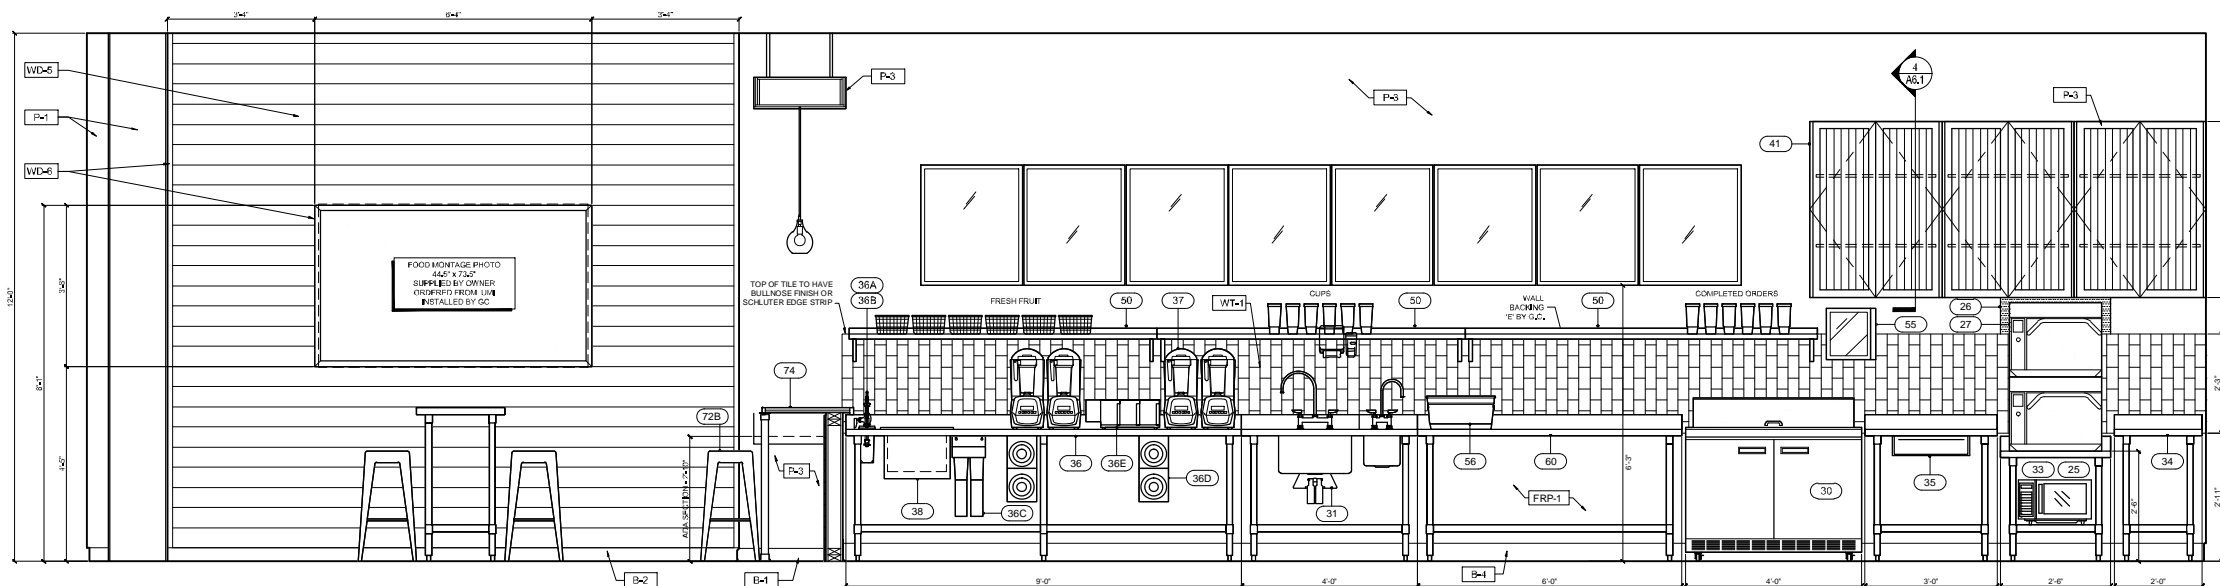

5 BACK LINE / DINING WALL ELEVATION

8501 E. Greenway Pkwy #103-707  
SCOTTSDALE, AZ 85254  
P 480-297-6577 F 480-452-0122  
www.neptunedesigndesigngroup.com

NEPTUNE  
DESIGN GROUP

THIS DRAWING IS AN INSTRUMENT OF SERVICE AND AS SUCH SHALL REMAIN THE PROPERTY OF NEPTUNE DESIGN GROUP. UNAUTHORIZED USE OR REPRODUCTION OF THIS DRAWING WITHOUT THE WRITTEN CONSENT OF NEPTUNE DESIGN GROUP IS STRICTLY PROHIBITED. NEPTUNE DESIGN GROUP SHALL NOT BE RESPONSIBLE FOR ANY CONSTRUCTION VARIATIONS FROM THIS DRAWING. COPYRIGHT 2017.

POTRANCO WEST  
9222 POTRANCO ROAD #104  
SAN ANTONIO, TX 78251  
(STORE TX-074)

tropical CAFE  
SMOOTHIE  
eat better. feel better.

TSC: TX-074

REVISION

- 1
- 2
- 3

DATE: 10.27.2017

REVIEW SET  
NOT FOR  
PERMIT

ELEVATIONS

A4.0