

**1 FLOOR PLAN**  
SCALE: 1/4" = 1'-0"




- SHEET KEYNOTES**
- DIVISION 01 - GENERAL REQUIREMENTS
1. MENU BOARD BY TENDR
  - DIVISION 05 - METALS
  - DIVISION 05 - METALS
  2. STEEL COLUMN, REF. STRUCTURAL
  3. ROOF ACCESS LADDER
  - DIVISION 06 - WOOD, PLASTICS, AND COMPOSITES
  4. PLASTIC LAMINATE COUNTERTOP, REF. FINISH SCHEDULE
  - DIVISION 07 - THERMAL AND MOISTURE PROTECTION
  - DIVISION 22 - PLUMBING
  5. THRU-WALL DRAIN
  6. S.S. THREE COMPARTMENT SINK
  7. HAND SINK, REF. PLUMBING
  - DIVISION 23 - HEATING, VENTILATING, AND AIR-CONDITIONING (HVAC)
  8. AIR CURTAIN, REF. MECHANICAL
  - DIVISION 26 - ELECTRICAL
  9. ELECTRICAL PANEL, REF. ELECTRICAL
  10. 3.5" HIGH CONCRETE CURB, REF. STRUCTURAL
  11. METAL CANOPY, REF. STRUCTURAL

**GENERAL NOTE**

- \* USE 1/2" CDX PLYWOOD IN LIEU OF 5/8" GYP BOARD AT ALL KITCHEN WALLS, REF. PLAN FOR LOCATIONS. ALL OTHER WALLS TO HAVE 5/8" GYP BOARD.
- \* FOR WALL TYPES, REF. SHEET A800
- \* ALL PERIMETER WALLS TO HAVE CONCRETE CURB, REF. STRUCTURAL.

**WALL LEGEND**

- WALL TO HAVE 6" CONCRETE CURB
- WALL TO HAVE 1/2" CDX PLYWOOD
- BRICK VENEER WALLS
- INTERIOR WALLS
- 4X4X16 CONCRETE BLOCK WALL
- PARTITION TYPE

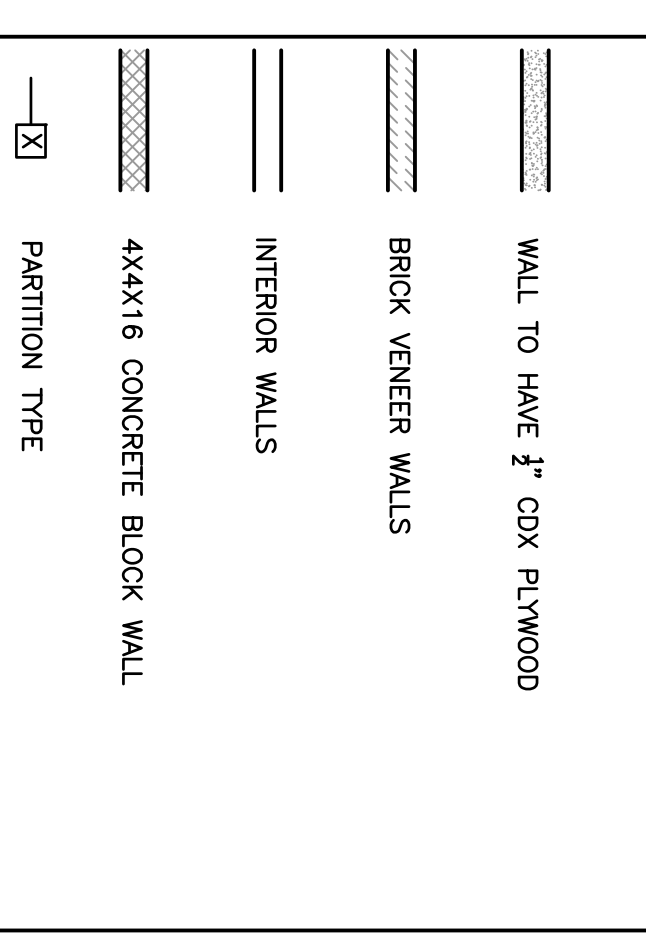

**DHR ARCHITECTS**


DURAND-HOLLS RUPPE ARCHITECTS, INC.  
14603 HUEBNER RD.  
SAN ANTONIO, TEXAS 78230

TEL 210 398-0980  
FAX 210 697-3309  
EMAIL OFFICE@DHRARCHITECTS.COM

**REVISED ISSUE DATES:**

03-21-16

**BUSH'S CHICKEN !**  
1550 STATE HWY 46  
BOERNE, TX.

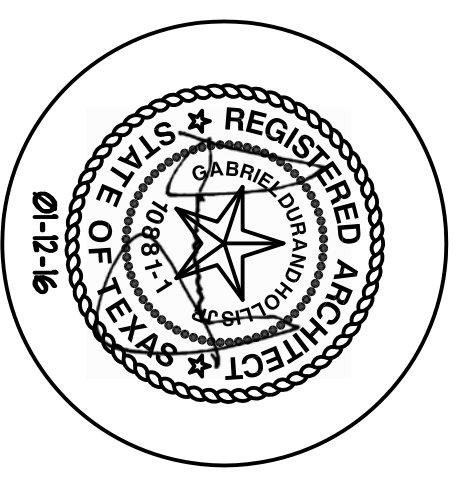

**A100**

PROJECT NO. 15-083  
ISSUE DATE: 01-12-16  
DRAWN BY: AT  
REVIEWED BY: RM  
PROJECT ARCHITECT: DURAND-HOLLS RUPPE ARCHITECTS, INC.  
TX ARCHITECT LICENSE NO. 10981

THIS DRAWING IS PROVIDED AS AN ARCHITECTURAL CONCEPT. IT IS NOT TO BE USED FOR PERMITS, CONTRACTS, OR ANY OTHER LEGAL PURPOSES WITHOUT THE WRITTEN CONSENT OF THE ARCHITECT. THE ARCHITECT ASSUMES NO LIABILITY FOR ANY ERRORS OR OMISSIONS IN THIS DRAWING. THE ARCHITECT'S RESPONSIBILITY IS LIMITED TO THE DESIGN AND CONSTRUCTION OF THE PROJECT AS SHOWN ON THIS DRAWING. THE ARCHITECT IS NOT RESPONSIBLE FOR ANY OTHER ASPECTS OF THE PROJECT, INCLUDING BUT NOT LIMITED TO, THE ACCURACY OF THE INFORMATION PROVIDED HEREIN, THE FEASIBILITY OF THE PROJECT, OR THE RESULTS OF THE PROJECT.

© 2016