



DURAND-HOLLIS RUPE ARCHITECTS, INC.
 14603 HUEBNER RD.
 BUILDING 18
 SAN ANTONIO, TEXAS 78230
 TEL. 210 308-0080
 FAX. 210 697-3309
 EMAIL OFFICE@DHRARCHITECTS.COM

SHEET KEYNOTES

- DIVISION 01 - GENERAL REQUIREMENTS
- 1 MENU BOARD BY TENANT
- DIVISION 05 - METALS
- 2 STEEL COLUMN, REF. STRUCTURAL
- 3 ROOF ACCESS LADDER
- DIVISION 06 - WOOD, PLASTICS, AND COMPOSITES
- 4 PLASTIC LAMINATE COUNTERTOP, REF. FINISH SCHEDULE
- DIVISION 07 - THERMAL AND MOISTURE PROTECTION
- DIVISION 22 - PLUMBING
- 5 THRU-WALL DRAIN
- 6 S.S. THREE COMPARTMENT SINK
- 7 HAND SINK, REF. PLUMBING
- DIVISION 23 - HEATING, VENTILATING, AND AIR-CONDITIONING (HVAC)
- 8 AIR CURTAIN, REF. MECHANICAL
- DIVISION 26 - ELECTRICAL
- 9 ELECTRICAL PANEL, REF. ELECTRICAL
- 10 3.5" HIGH CONCRETE CURB, REF. STRUCTURAL
- 11. METAL CANOPY, REF. STRUCTURAL

REVISED ISSUE DATES:

- _____ 1
- _____ 2
- _____ 3

BUSH'S CHICKEN!
BLANCO & BITTERS
 SAN ANTONIO, TX. 78216

FLOOR PLAN



GENERAL NOTE

- * USE 1/2" CDX PLYWOOD IN LIEU OF 5/8" GYP BOARD AT ALL KITCHEN WALLS. REF. PLAN FOR LOCATIONS. ALL OTHER WALLS TO HAVE 5/8" GYP BOARD.
- * FOR WALL TYPES, REF. SHEET A600
- * ALL PERIMETER WALLS TO HAVE CONCRETE CURB, REF. STRUCTURAL.


WALL LEGEND

- WALL TO HAVE 6" CONCRETE CURB
- WALL TO HAVE 1/2" CDX PLYWOOD
- BRICK VENEER WALLS
- INTERIOR WALLS
- 4X4X16 CONCRETE BLOCK WALL
- PARTITION TYPE

THIS DRAWING IS PROVIDED AS AN INSTRUMENT OF SERVICE BY THE ARCHITECT AND IS INTENDED FOR USE ON THIS PROJECT ONLY. THE DRAWING REMAINS THE PROPERTY OF THE ARCHITECT AND SHALL BE RETURNED TO HIM/HER UPON COMPLETION OF THE CONSTRUCTION WORK. PURSUANT TO THE ARCHITECTURAL WORKS COPYRIGHT PROTECTION ACT OF 1990, ALL DRAWINGS, SPECIFICATIONS, IDEAS AND DESIGNS, INCLUDING THE OVERALL FORM, ARRANGEMENT AND COMPOSITION OF SPACES AND ELEMENTS APPEARING HEREIN, CONSTITUTE THE COPYRIGHTED WORK OF THE ARCHITECT. ANY REPRODUCTION, USE, OR DISCLOSURE OF INFORMATION CONTAINED HEREIN WITHOUT PRIOR WRITTEN CONSENT OF THE ARCHITECT IS STRICTLY PROHIBITED.
 © 2015

PROJECT NO. 15-054
 ISSUE DATE: 12-17-15
 DRAWN BY: AT/SM
 REVIEWED BY: RM
 PROJECT ARCHITECT:
 GABRIEL DURAND-HOLLIS, FAIA
 TEXAS LICENSE NO. 10881

A100

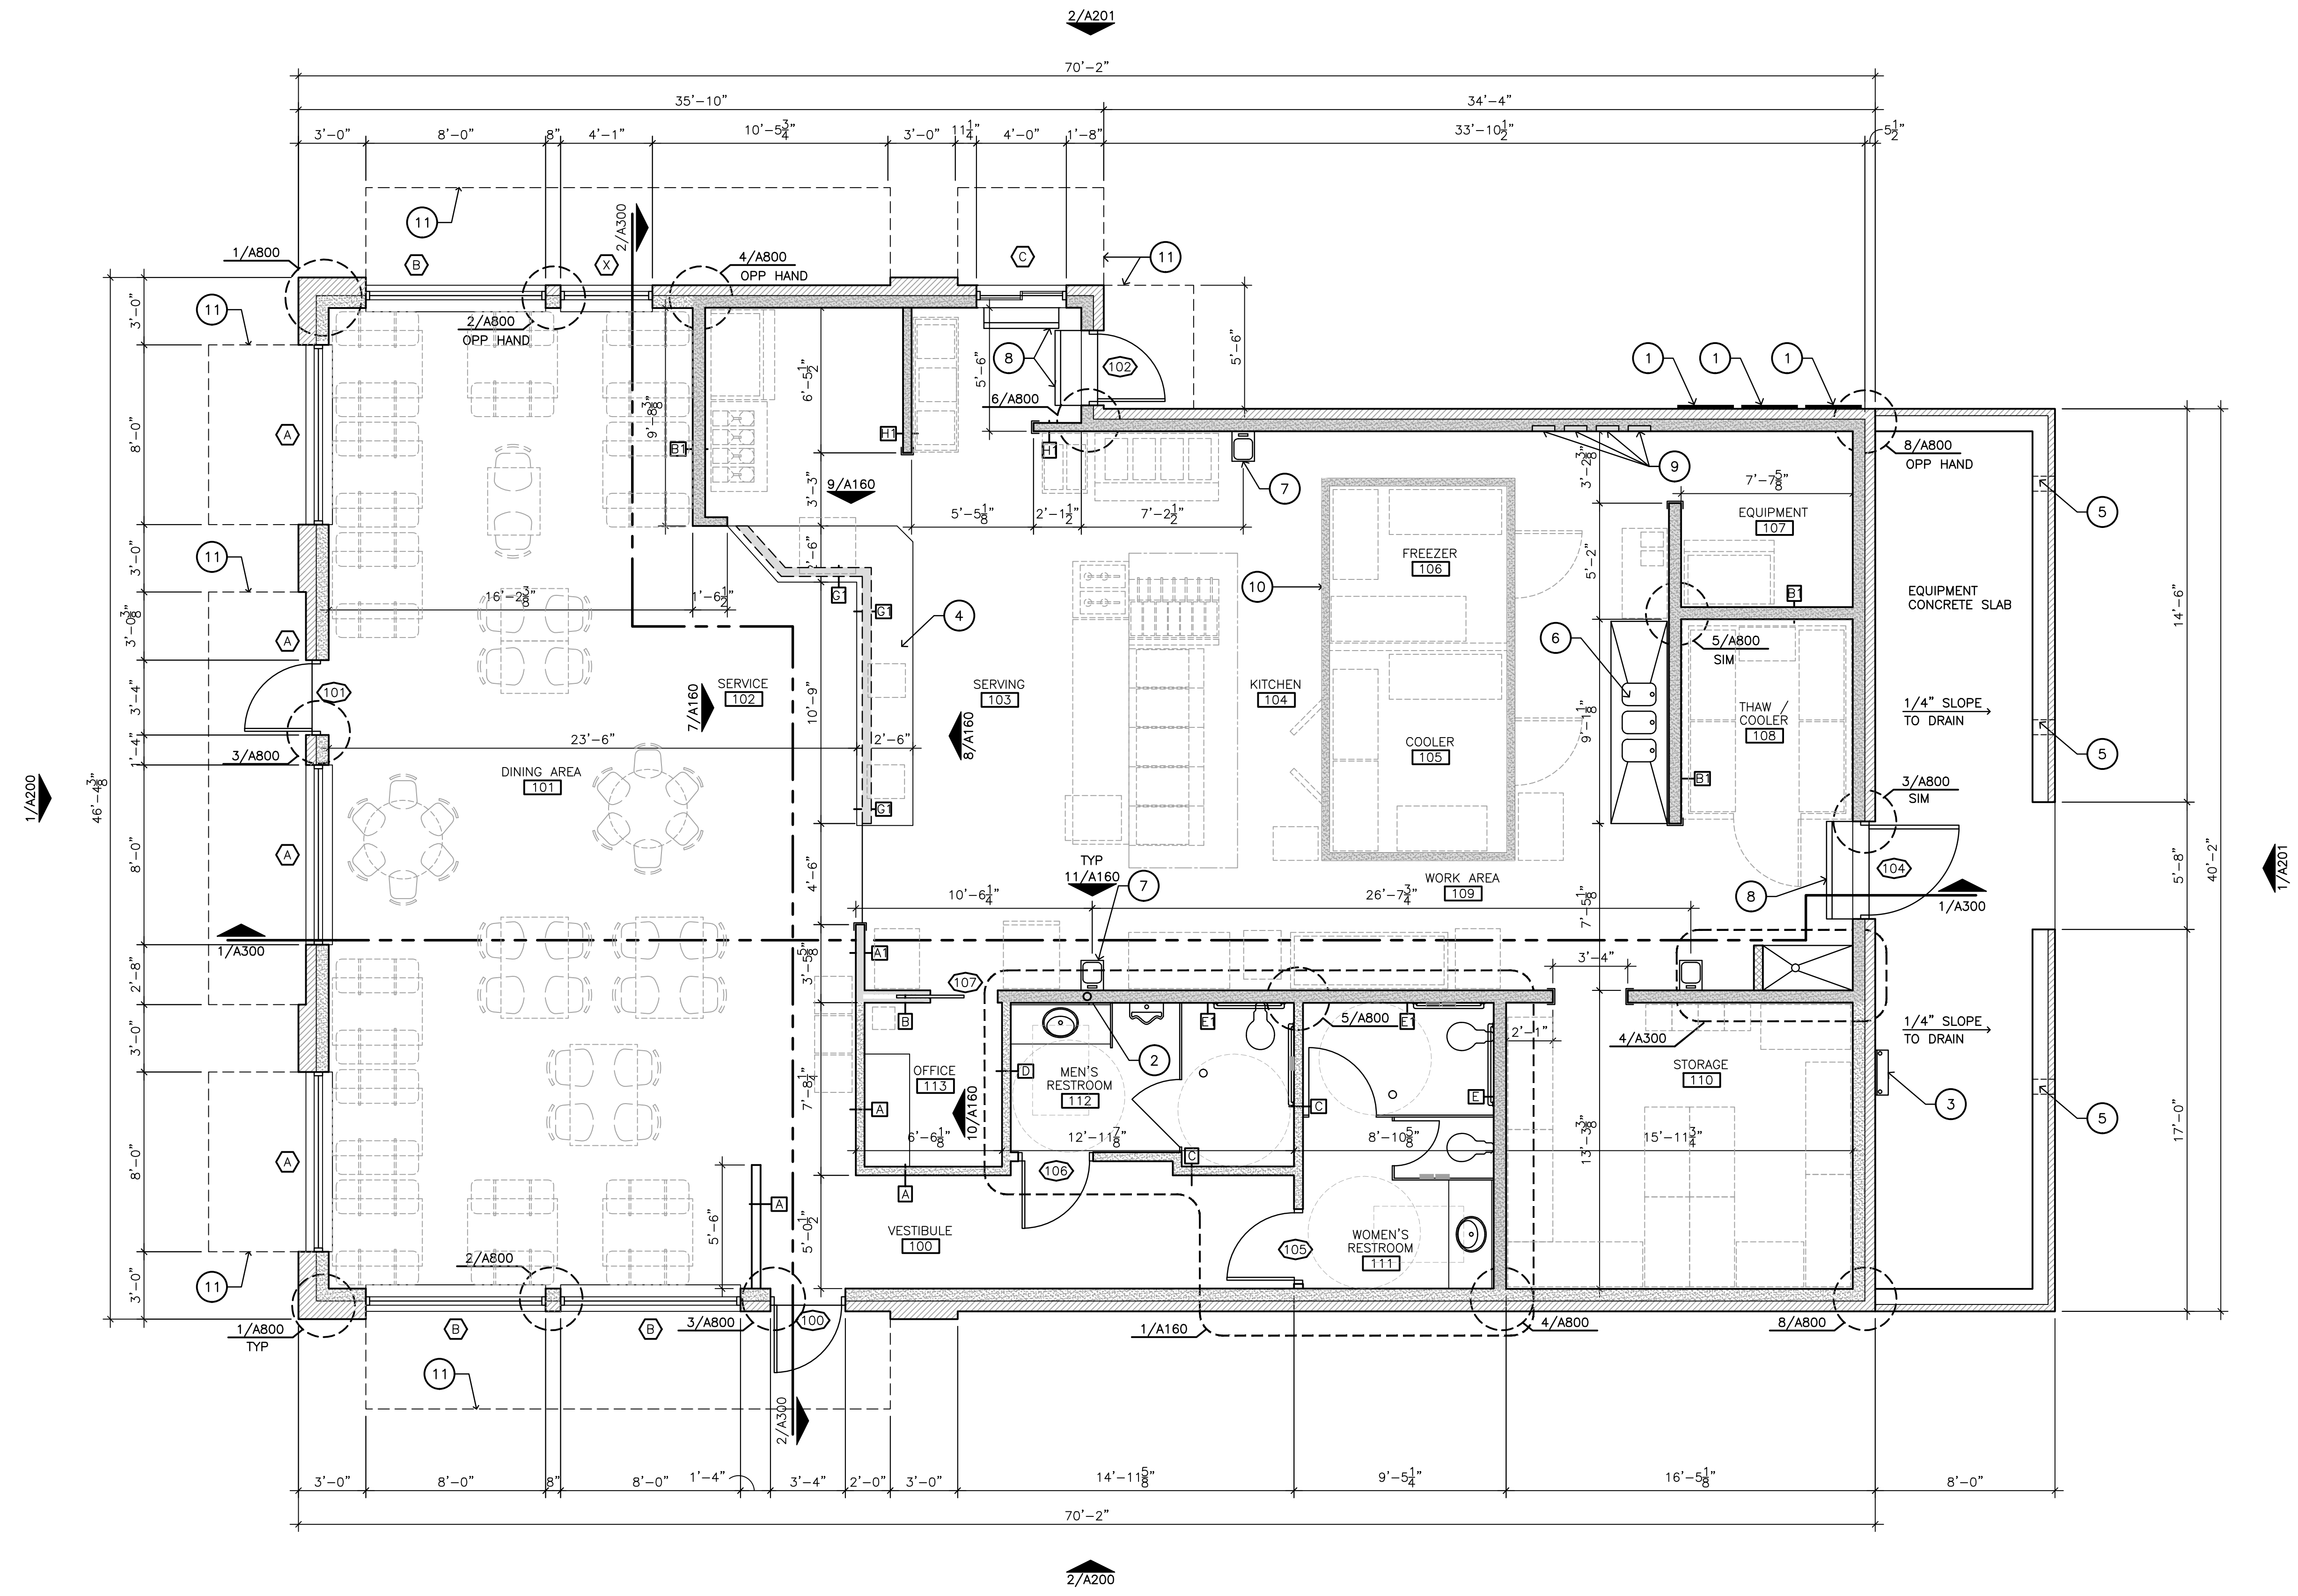

1 FLOOR PLAN
 SCALE: 1/4" = 1'-0"

