


1 NORTH ELEVATION
SCALE: 1/4" = 1'-0"

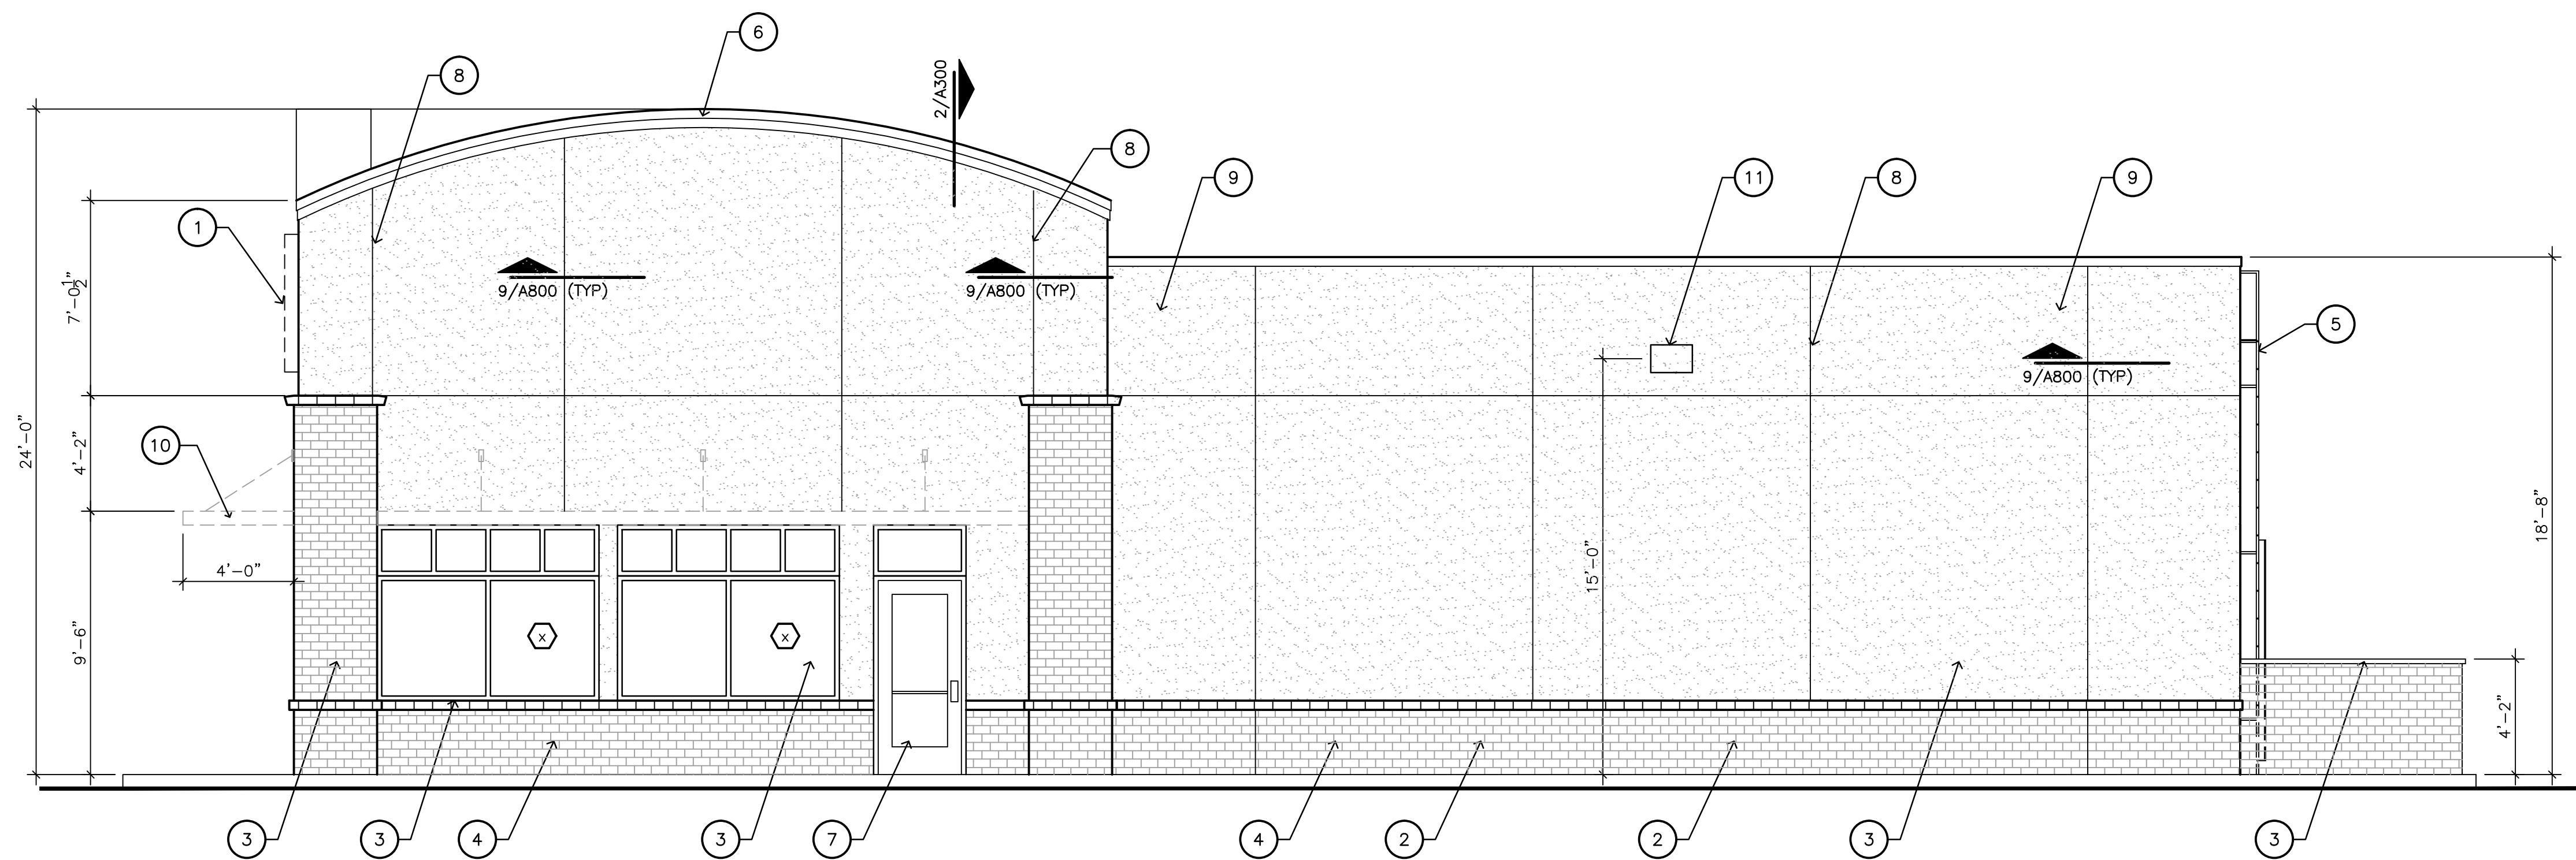

2 WEST ELEVATION
SCALE: 1/4" = 1'-0"

SHEET KEYNOTES

- DIVISION 01 - GENERAL REQUIREMENTS
- 1 OWNER FURNISHED SIGNAGE
- DIVISION 04 - MASONRY
- 2 MASONRY CONTROL JOINT
- 3 STONE SILL
- 4 RANDOM RECTANGULAR LIMESTONE VENEER
- DIVISION 05 - METALS
- 5 ROOF ACCESS LADDER
- DIVISION 07 - THERMAL AND MOISTURE PROTECTION
- 6 METAL COPING, PAINTED
- DIVISION 08 - OPENINGS
- 7 DOOR AS SCHEDULED
- DIVISION 09 - FINISHES
- 8 STUCCO CONTROL JOINT
- 9 1" STUCCO ON METAL LATH
- DIVISION 10 - SPECIALTIES
- 10 METAL CANOPY, REF. STRUCTURAL
- DIVISION 26 - ELECTRICAL
- 11 WALL PACK LIGHT FIXTURE, REF. ELECTRICAL




DURAND-HOLLIS RUPE ARCHITECTS, INC.
14603 HUEBNER RD.
BUILDING 18
SAN ANTONIO,
TEXAS 78230
TEL. 210 308-0080
FAX. 210 697-3309
EMAIL OFFICE@DHRARCHITECTS.COM

REVISED ISSUE DATES:

BUSH'S CHICKEN !
BLANCO & BITTERS
SAN ANTONIO, TX. 78216

EXTERIOR ELEVATIONS

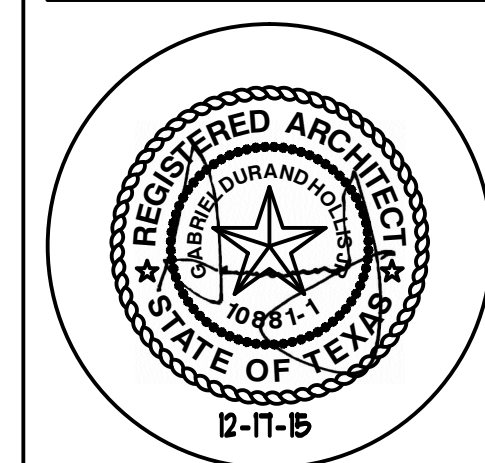

THIS DRAWING IS PROVIDED AS AN INSTRUMENT OF SERVICE BY THE ARCHITECT AND IS INTENDED FOR USE ON THIS PROJECT ONLY. THE DRAWING REMAINS THE PROPERTY OF THE ARCHITECT AND SHALL BE RETURNED TO HIM/HER UPON COMPLETION OF THE CONSTRUCTION WORK. PURSUANT TO THE ARCHITECTURAL WORKS COPYRIGHT PROTECTION ACT OF 1990, ALL DRAWINGS, SPECIFICATIONS, IDEAS AND DESIGNS, INCLUDING THE OVERALL FORM, ARRANGEMENT AND COMPOSITION OF SPACES AND ELEMENTS APPEARING HEREIN, CONSTITUTES THE COPYRIGHTED WORK OF THE ARCHITECT. ANY REPRODUCTION, USE, OR DISCLOSURE OF INFORMATION CONTAINED HEREIN WITHOUT PRIOR WRITTEN CONSENT OF THE ARCHITECT IS STRICTLY PROHIBITED.
© 2015

PROJECT NO. 15-054
ISSUE DATE: 12-17-15
DRAWN BY: AT/SM
REVIEWED BY: RM
PROJECT ARCHITECT:
GABRIEL DURAND-HOLLIS, FAIA
TEXAS LICENSE NO. 10881

A200