


1 SOUTH ELEVATION
SCALE: 1/4" = 1'-0"

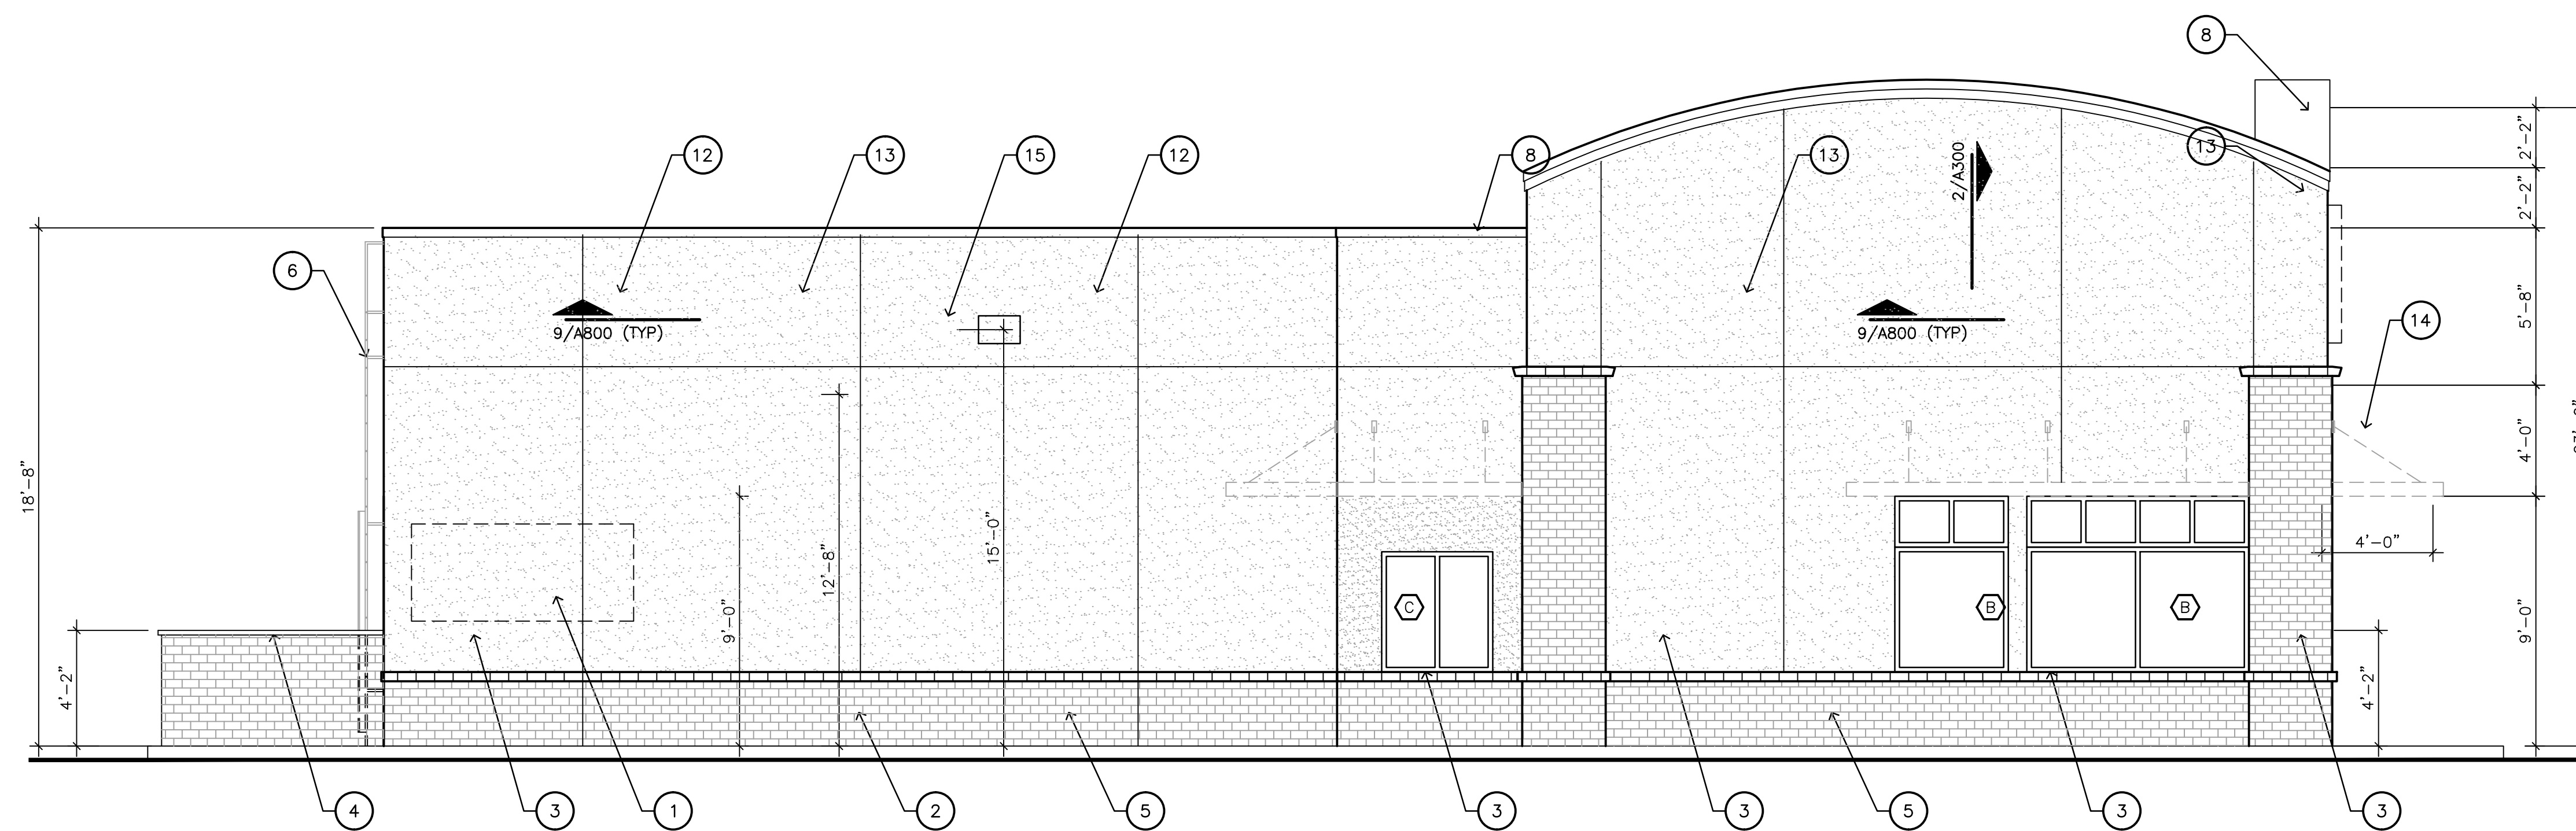


2 EAST ELEVATION
SCALE: 1/4" = 1'-0"

SHEET KEYNOTES

- DIVISION 01 - GENERAL REQUIREMENTS
- 1 MENU BOARD BY TENANT
- DIVISION 04 - MASONRY
- 2 PVC CONTROL JOINT 1/2"
- 3 STONE SILL
- 4 STONE CAP
- 5 BRICK VENEER
- DIVISION 05 - METALS
- 6 ROOF ACCESS LADDER
- DIVISION 07 - THERMAL AND MOISTURE PROTECTION
- 7 CONDUCTOR HEAD
- 8 METAL COPING, PAINTED
- 9 PRE-FINISH METAL DOWNSPOUT W/ SPLASH BLOCKS
- 10 THRU-WALL DRAIN
- DIVISION 08 - OPENINGS
- 11 DOOR AS SCHEDULED
- DIVISION 09 - FINISHES
- 12 CONTROL JOINT
- 13 1" STUCCO ON METAL LATH
- DIVISION 10 - SPECIALTIES
- 14 METAL CANOPY, REF. STRUCTURAL
- DIVISION 26 - ELECTRICAL
- 15 WALL PACK LIGHT FIXTURE, REF. ELECTRICAL


REVISED ISSUE DATES:

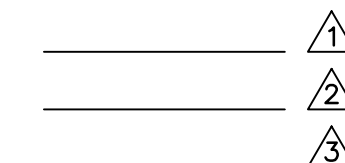

DHR ARCHITECTS
DURAND-HOLLIS RUPE ARCHITECTS, INC.
 14603 HUEBNER RD.
 BUILDING 18
 SAN ANTONIO, TEXAS 78230
 TEL. 210 308-0080
 FAX. 210 697-3309
 EMAIL OFFICE@DHRARCHITECTS.COM

BUSH'S CHICKEN!
BLANCO & BITTERS
 SAN ANTONIO, TX. 78216

EXTERIOR ELEVATIONS

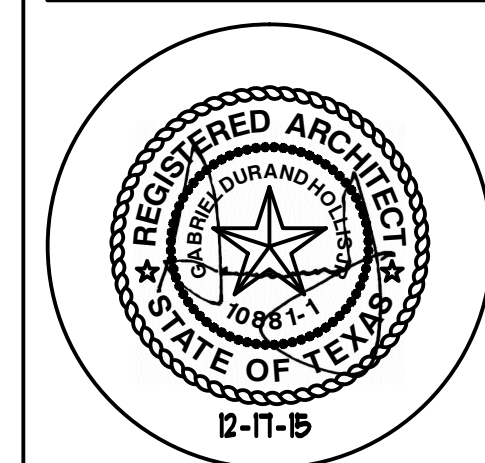

THIS DRAWING IS PROVIDED AS AN INSTRUMENT OF SERVICE BY THE ARCHITECT AND IS INTENDED FOR USE ON THIS PROJECT ONLY. THE DRAWING REMAINS THE PROPERTY OF THE ARCHITECT AND SHALL BE RETURNED TO HIM/HER UPON COMPLETION OF THE CONSTRUCTION WORK. PURSUANT TO THE ARCHITECTURAL WORKS COPYRIGHT PROTECTION ACT OF 1990, ALL DRAWINGS, SPECIFICATIONS, IDEAS AND DESIGNS, INCLUDING THE OVERALL FORM, ARRANGEMENT AND COMPOSITION OF SPACES AND ELEMENTS APPEARING HEREON, CONSTITUTE THE COPYRIGHTED WORK OF THE ARCHITECT. ANY REPRODUCTION, USE, OR DISCLOSURE OF INFORMATION CONTAINED HEREIN WITHOUT PRIOR WRITTEN CONSENT OF THE ARCHITECT IS STRICTLY PROHIBITED.
 © 2015

PROJECT NO. 15-054
 ISSUE DATE: 12-17-15
 DRAWN BY: AT/SM
 REVIEWED BY: RM
 PROJECT ARCHITECT:
 GABRIEL DURAND-HOLLIS, FAIA
 TEXAS LICENSE NO. 10881

A201