


2	EQUIPMENT SCALE: 1/2" = 1'-0"	PLAN
	SCALE: $1/2" = 1'-0"$	_

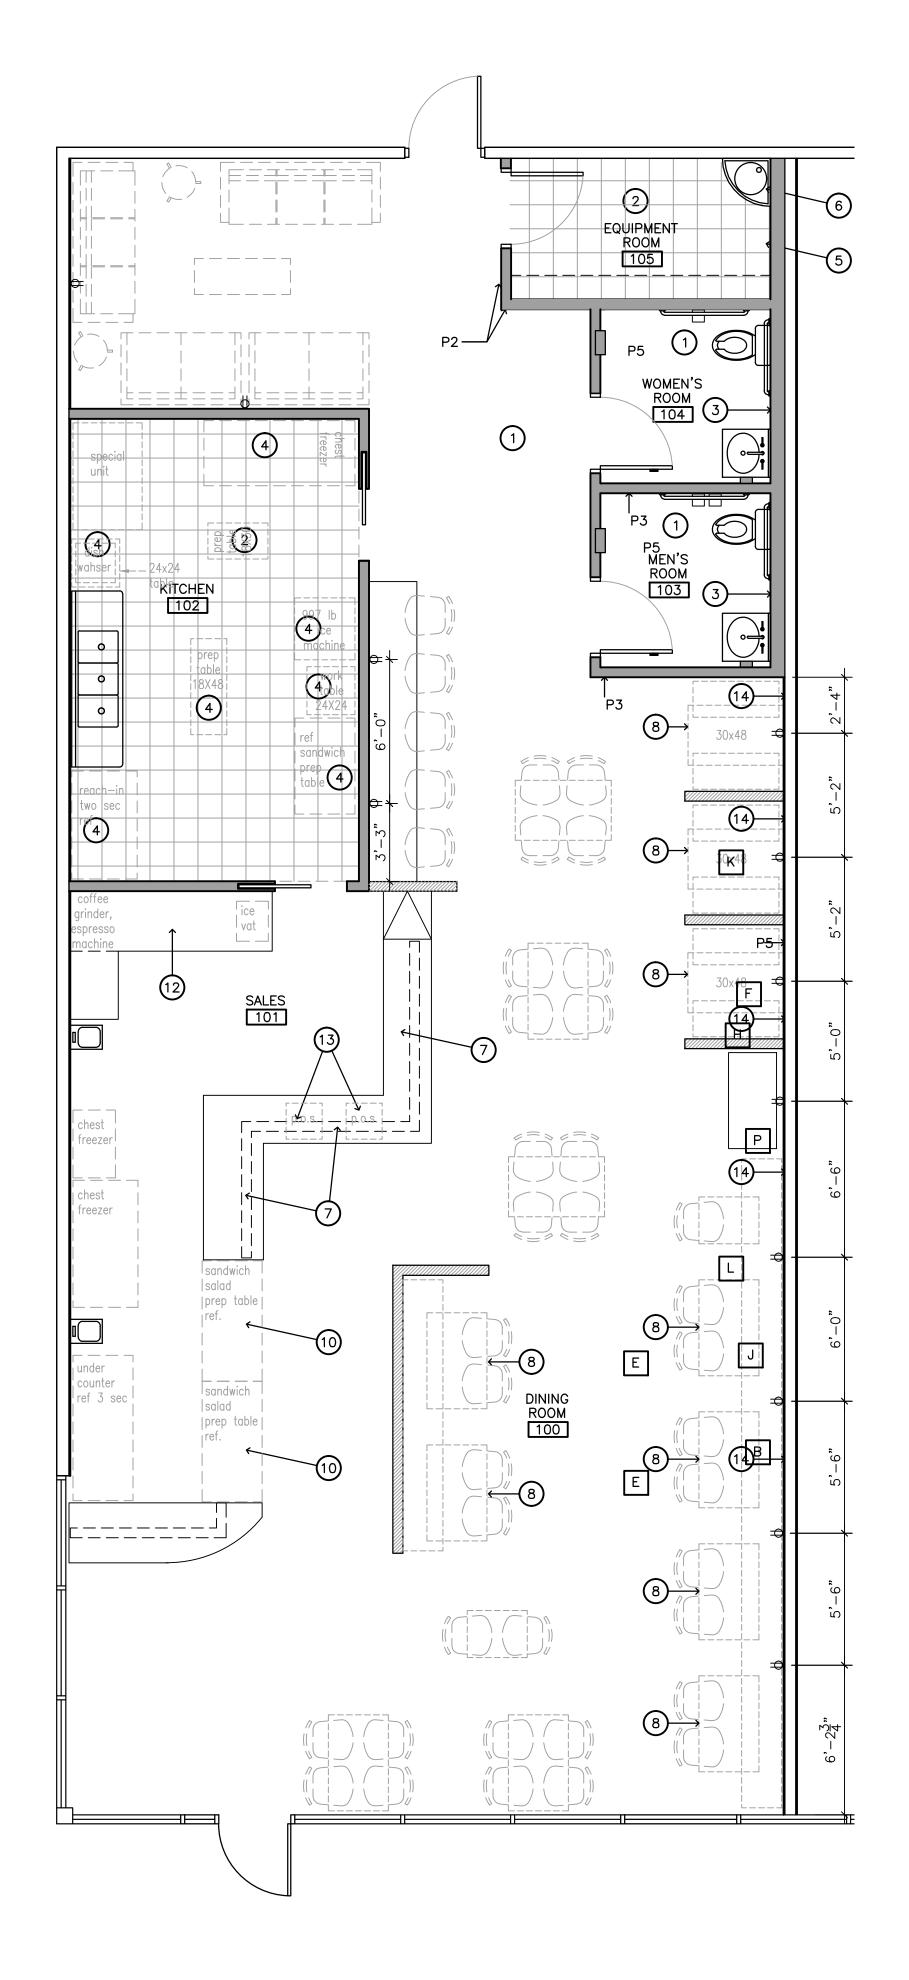

1 FLOOR FURNITURE AND FINISH PLAN SCALE: 1/4" = 1'-0"

KEYED NOTES:

- 1. STAINED CONCRETE FLOOR
- 2. 12" VCT TILE FLOOR, REF. A621
- 3. 6" X 24" PORCELAIN TILE ON WALL, REF A621
- 4. NEW KITCHEN EQUIPMENT, PER OWNER
- 5. NEW WATER HEATER
- 6. NEW MOP SINK
- 7. NEW TRANSACTION COUNTER MILLWORK
- 8. NEW 4 TOP SEATING
- 9. NOT USED
- 10. OWNER PROVIDED EQUIPMENT
- 11. NOT USED
- 12. NEW STORAGE CABINET MILLWORK
- 13. NEW POS STATION PER OWNER
- 14. ₹ X 3" WOOD CHAIR RAIL WITH RACEWAY FOR QUAD OUTLET LOCATIONS. REF FURNITURE FLOOR PLAN FOR LOCATIONS

Dollar Children

DURAND-HOLLIS RUPE


DURAND-HOLLIS RUPE ARCHITECTS, INC. 14603 HUEBNER RD. BUILDING 18 SAN ANTONIO,

TEXAS 78230

TEL. 210 308-0080
FAX. 210 697-3309
eMAIL OFFICE@DHRARCHITECTS.COM

SNOPIOCA 6423 BABCOCK, SUITE -SAN ANTONIO, TX 7820


FLOOR FURNITURE & FINISH PLAN

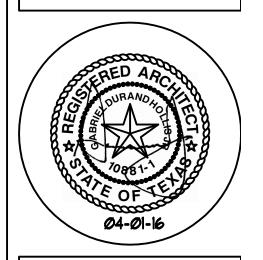

THIS DRAWING IS PROVIDED AS AN INSTRUMENT OF SERVICE BY THE ARCHITECT AND IS INTENDED FOR USE ON THIS PROJECT ONLY. THE DRAWING REMAINS THE PROPERTY OF THE ARCHITECT AND SHALL BE RETURNED TO HIM/HER UPON COMPLETION OF THE CONSTRUCTION WORK. PURSUANT TO THE ARCHITECTURAL WORKS COPYRIGHT PROTECTION ACT OF 1990, ALL DRAWINGS, SPECIFICATIONS, IDEAS AND DESIGNS, INCLUDING THE OVERALL FORM, ARRANGEMENT AND COMPOSITION OF SPACES AND ELEMENTS APPEARING HEREIN, CONSTITUTES THE COPYRIGHTED WORK OF THE ARCHITECT. ANY REPRODUCTION, USE, OR DISCLOSURE OF INFORMATION CONTAINED HEREIN WITHOUT PRIOR WRITTEN CONSENT OF THE ARCHITECT IS STRICTLY PROHIBITED.

PROJECT NO. 16-014
ISSUE DATE: 04-01-16
DRAWN BY: RG/AT
REVIEWED BY: GDH
PROJECT ARCHITECT:
GABRIEL DURAND-HOLLIS, FAIA
TEXAS LICENSE NO. 10881

A620

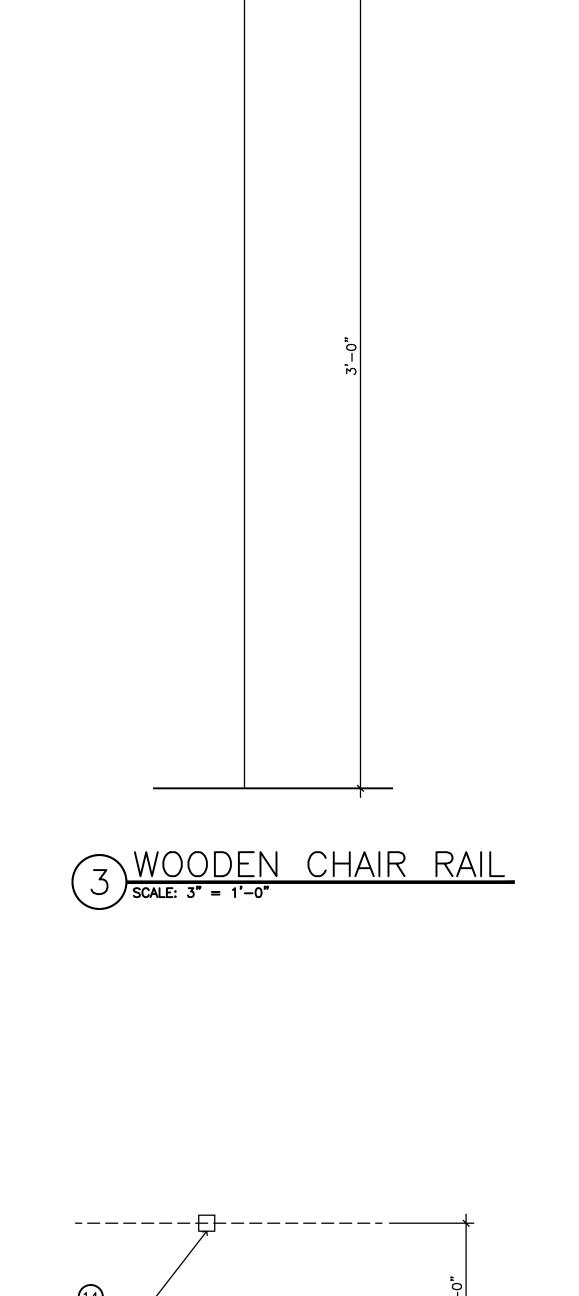

WOODEN CHAIR RAIL

SCALE: 1/2" = 1'-0"