


REVISIONS	DATE	#
BID ADDENDUM #1	05/26/17	A

These drawings and accompanying Specifications are to be an instrument of service and shall remain the property of the Architect. They are not to be used on other projects or extensions to this project except by agreement in writing and with appropriate compensation to the Architect. Contractor is responsible for confirming and correcting dimensions at the job site; the Architect will not be responsible for construction means, methods, techniques, sequences or procedures, or for safety precautions and programs in connection with the project.


300 W. BITTERS ROAD, SUITE 204
 SAN ANTONIO, TX 78216
 VOICE: (210) 384-8900
 FAX: (210) 384-8240
 WWW.VILLAGRAPHIC.COM
 © 2017 ALL RIGHTS RESERVED

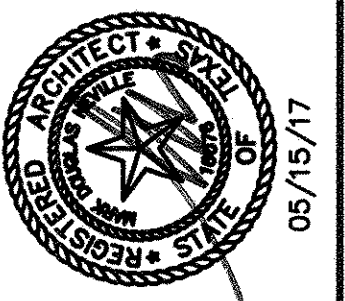


WALL SECTIONS AND DETAILS
 TEXAS PLUMBING SUPPLY
35,100 SF OFFICE/WAREHOUSE BUILDING
 17992 RED IRON
 SCHERTZ, TEXAS 78154

DRAWN	NPS
CHECKED	JRF
DATE	05/15/17
PROJECT	TEXAS PLUMBING SUPPLY
JOB. NO.	17-100
SHEET	


A3.3
 15 OF 15 SHEETS

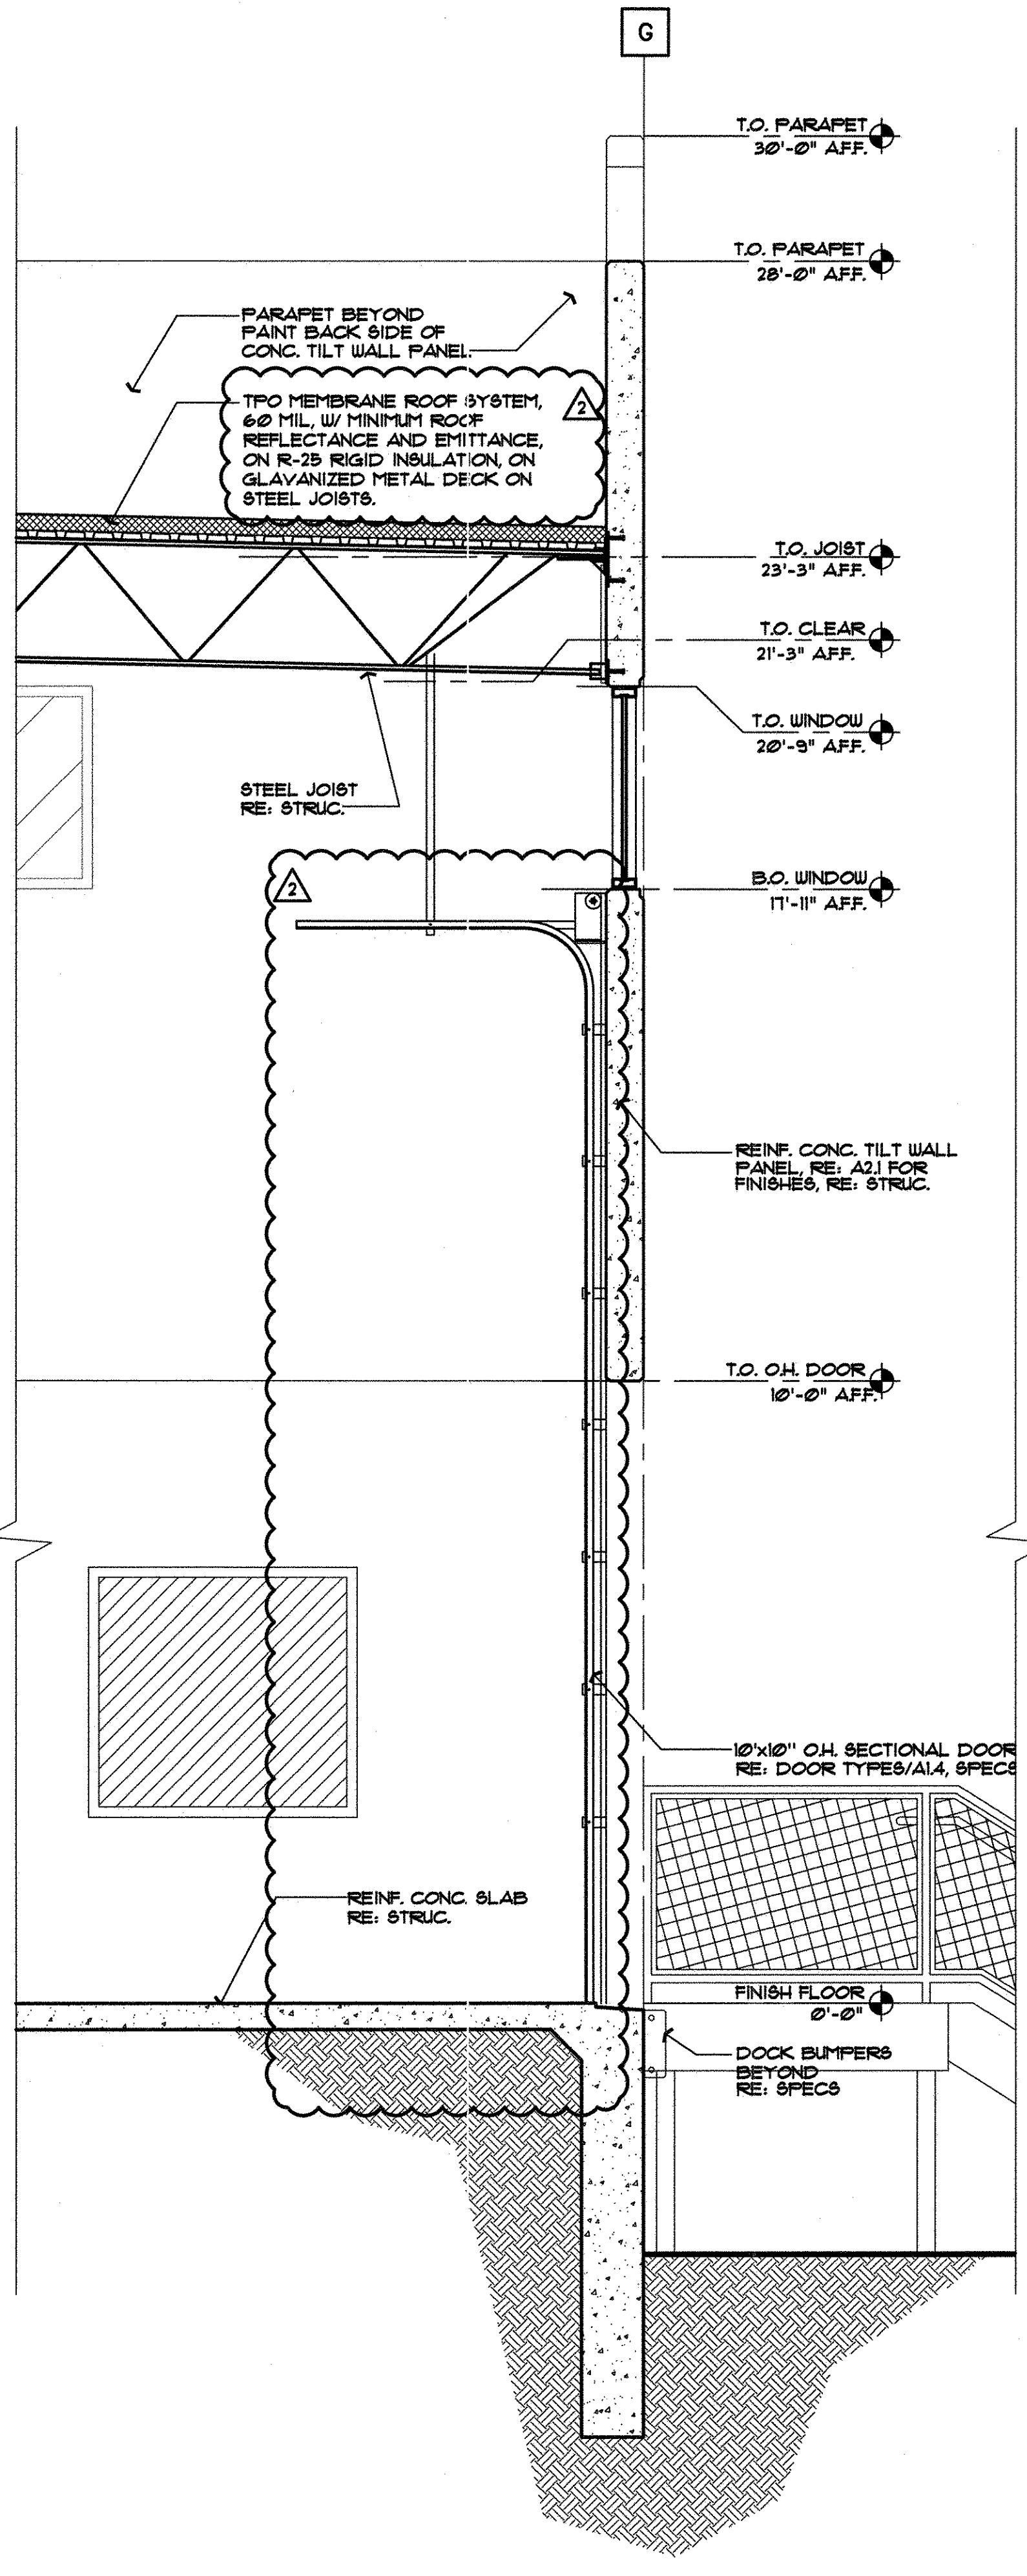

01 WALL SECTION - WAREHOUSE
 SCALE: 1/2" = 1'-0"

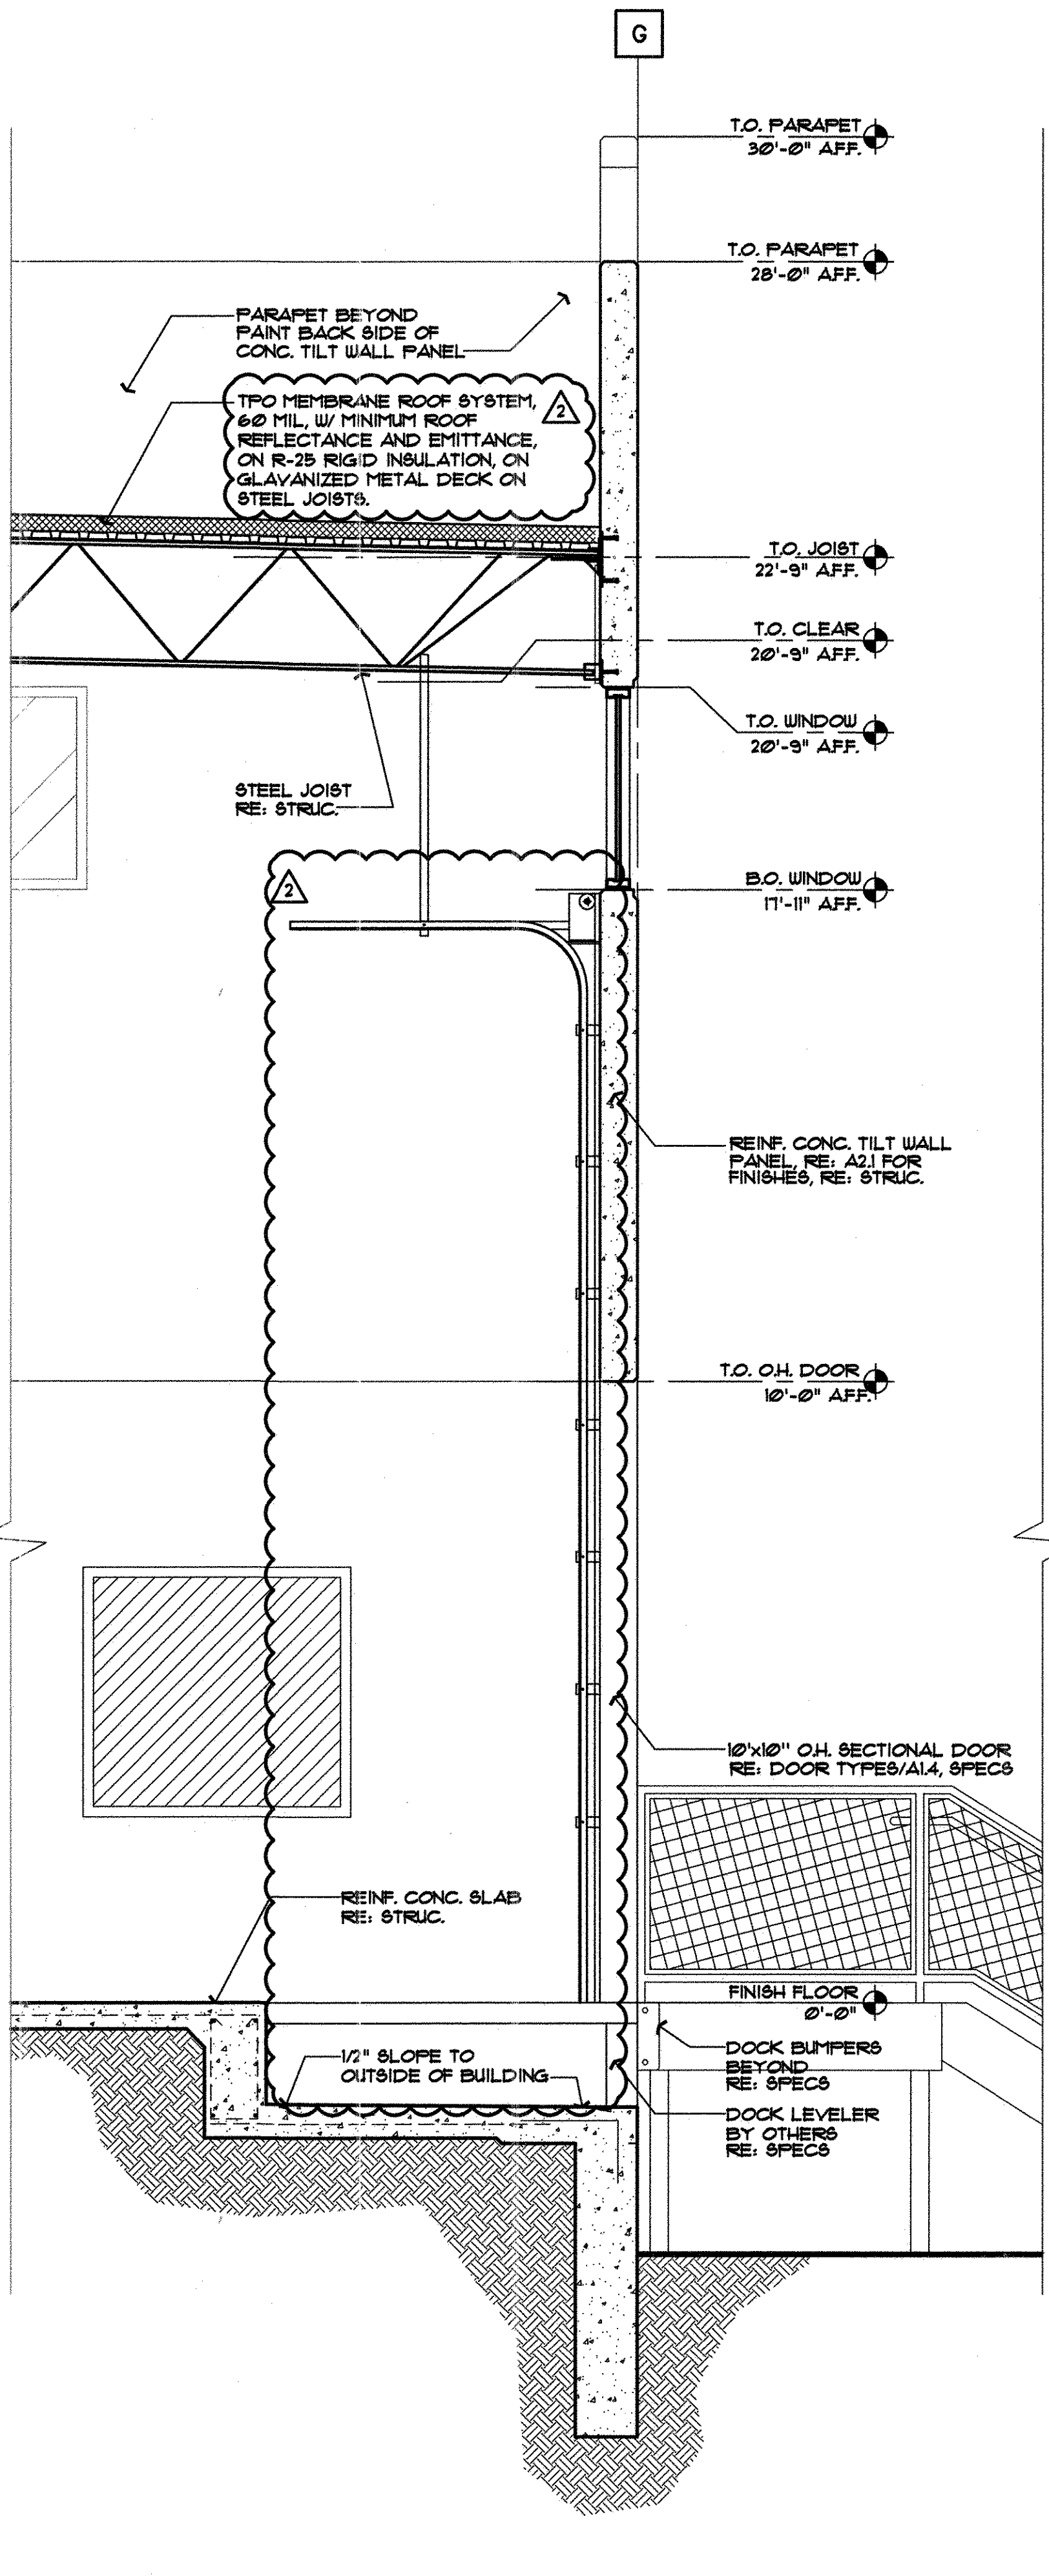


02 WALL SECTION - WAREHOUSE
 SCALE: 1/2" = 1'-0"

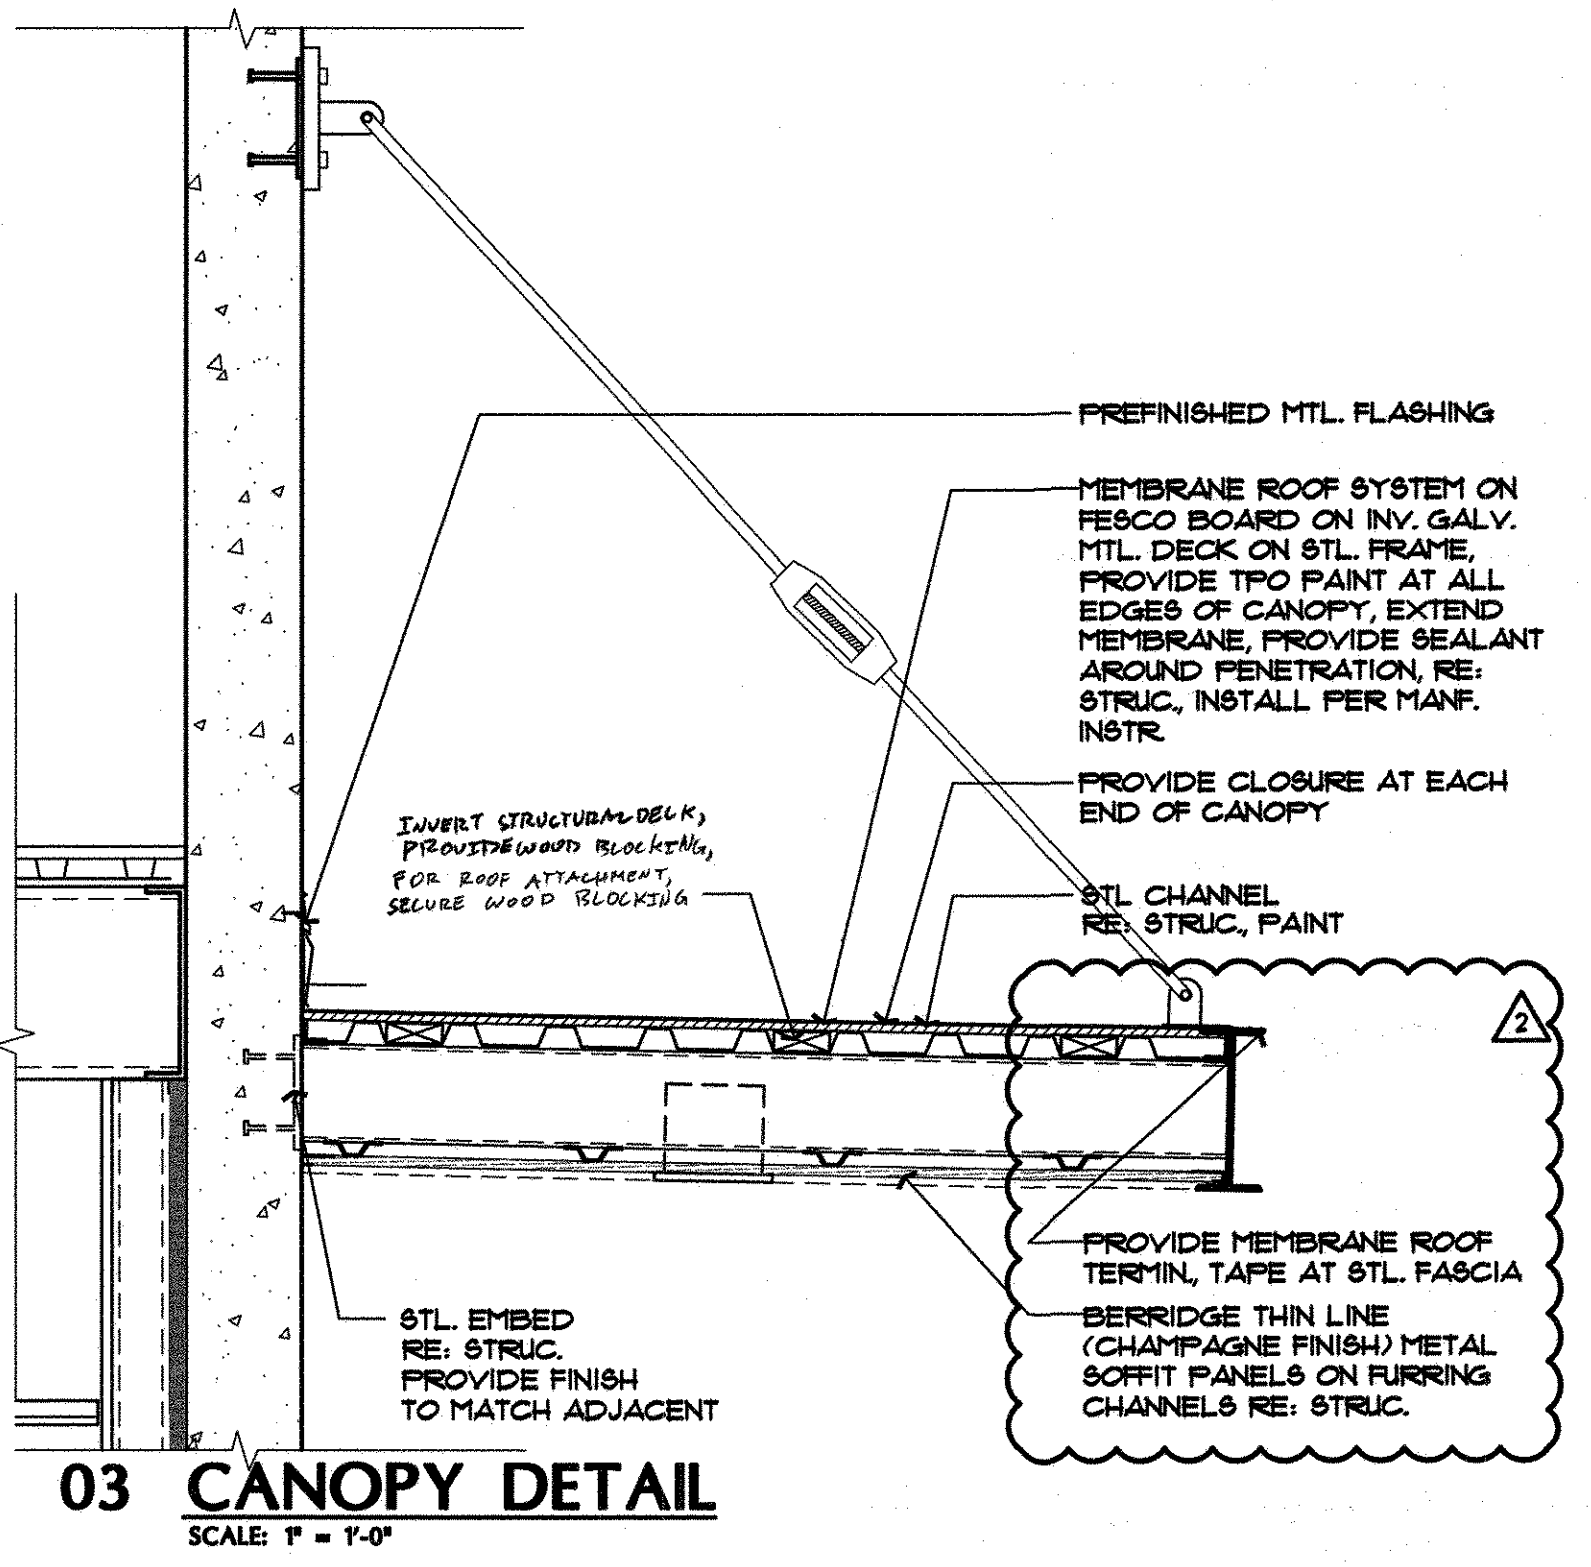


03 CANOPY DETAIL
 SCALE: 1" = 1'-0"


DTL. @ FEUX
04 WINDOW, TYP. - NOT USED
 SCALE: 1" = 1'-0"

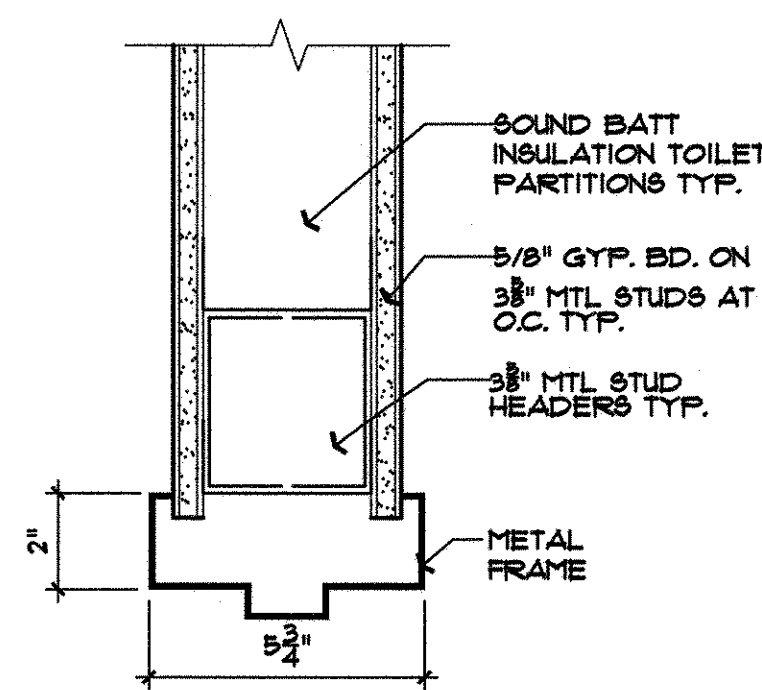


05 DOOR HEAD A
 SCALE: 3" = 1'-0"

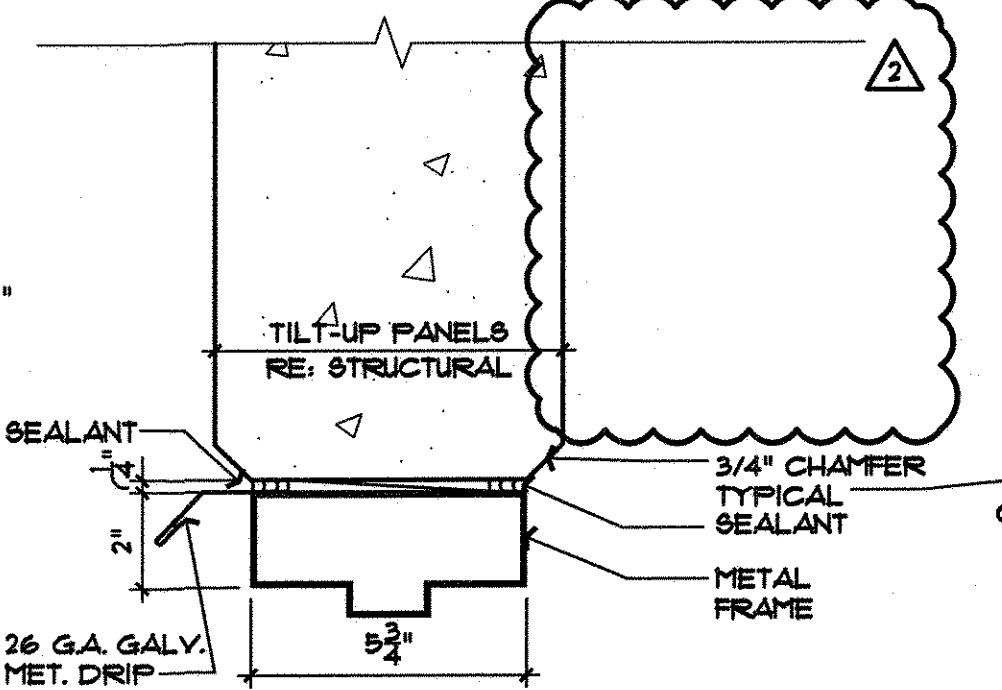


06 DOOR HEAD B
 SCALE: 3" = 1'-0"

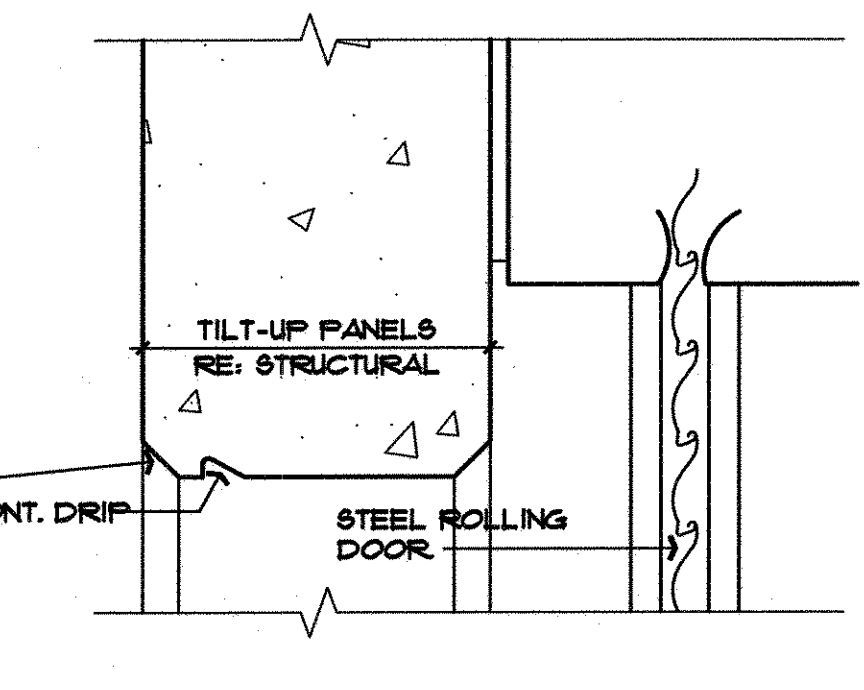


07 O.H. DOOR HEAD
 SCALE: 3" = 1'-0"

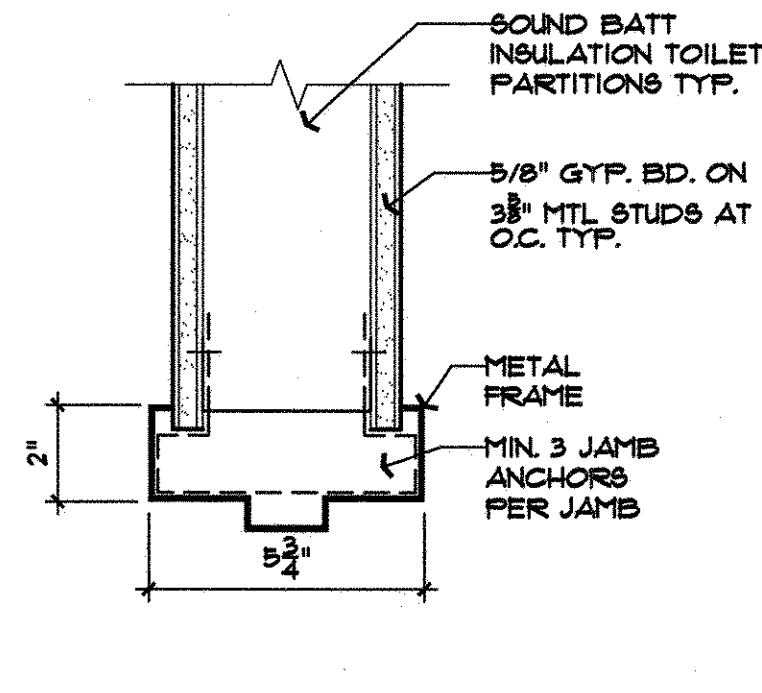


08 DOOR JAMB A
 SCALE: 3" = 1'-0"

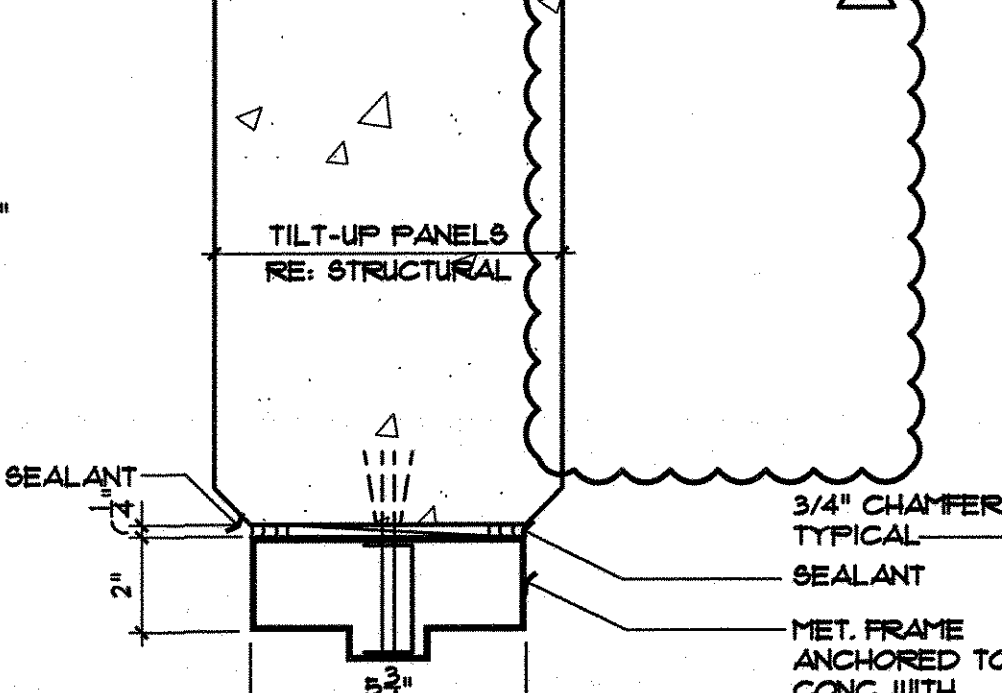


09 DOOR JAMB B
 SCALE: 3" = 1'-0"

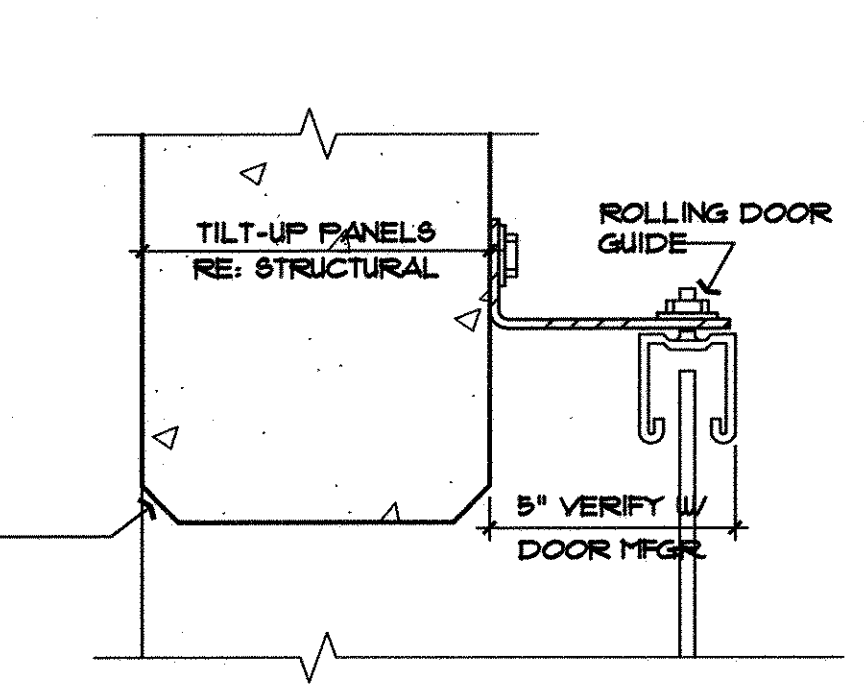

10 O.H. DOOR JAMB
 SCALE: 3" = 1'-0"

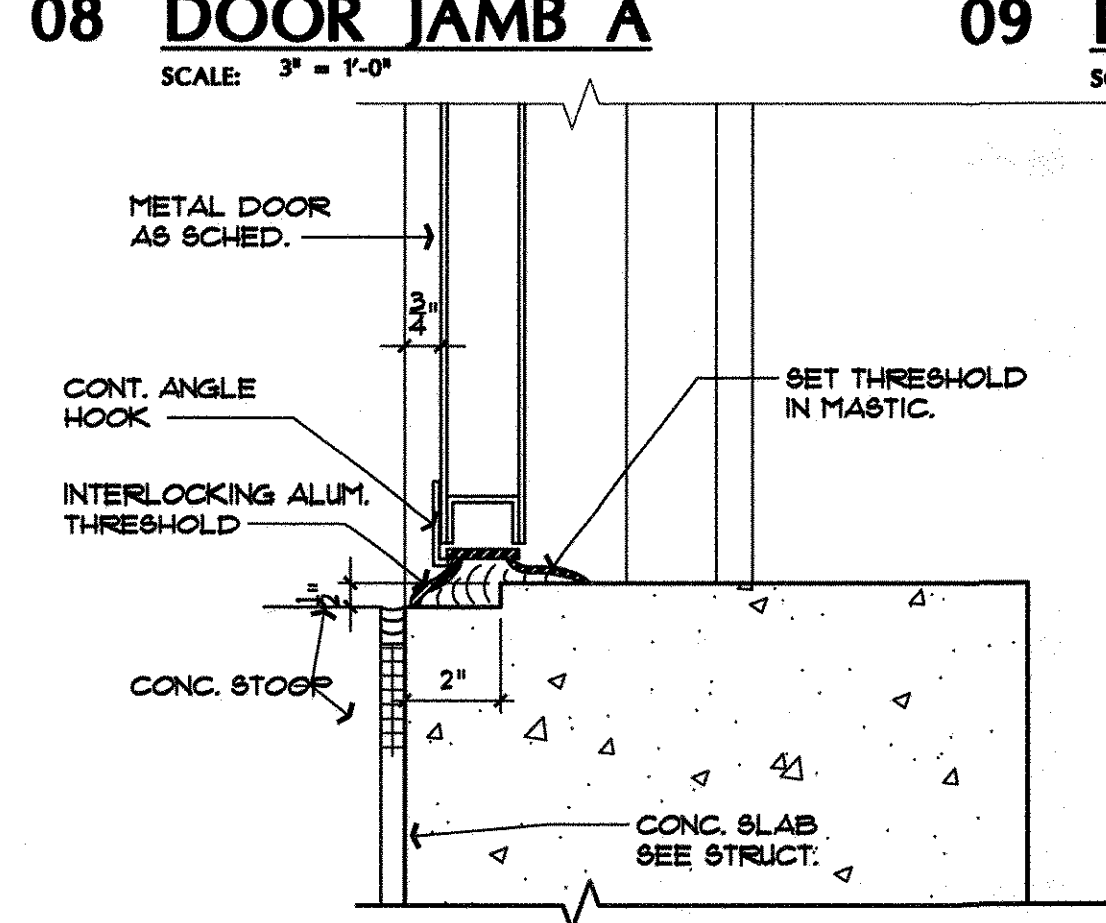

11 DOOR THRESHOLD
 SCALE: 3" = 1'-0"

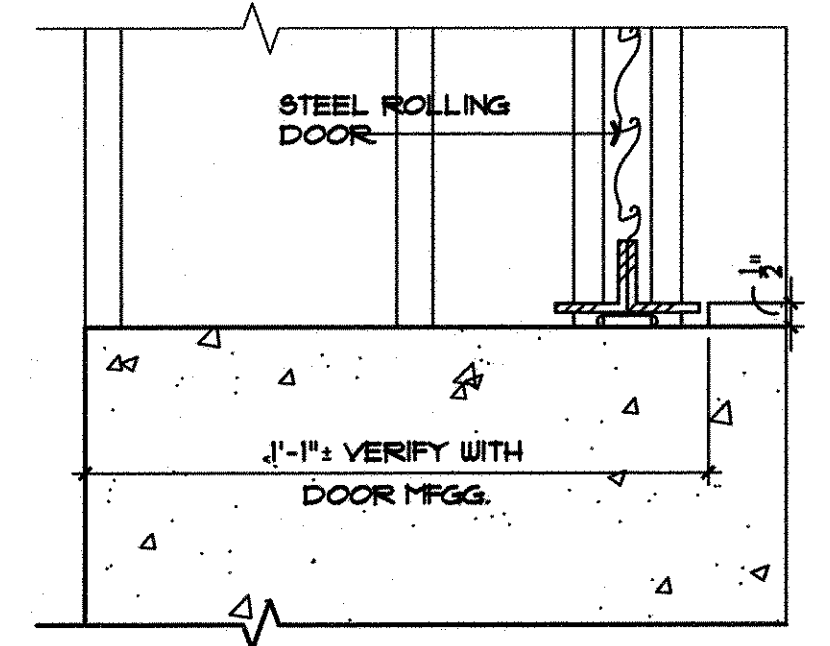

12 O.H. DOOR SILL
 SCALE: 3" = 1'-0"