

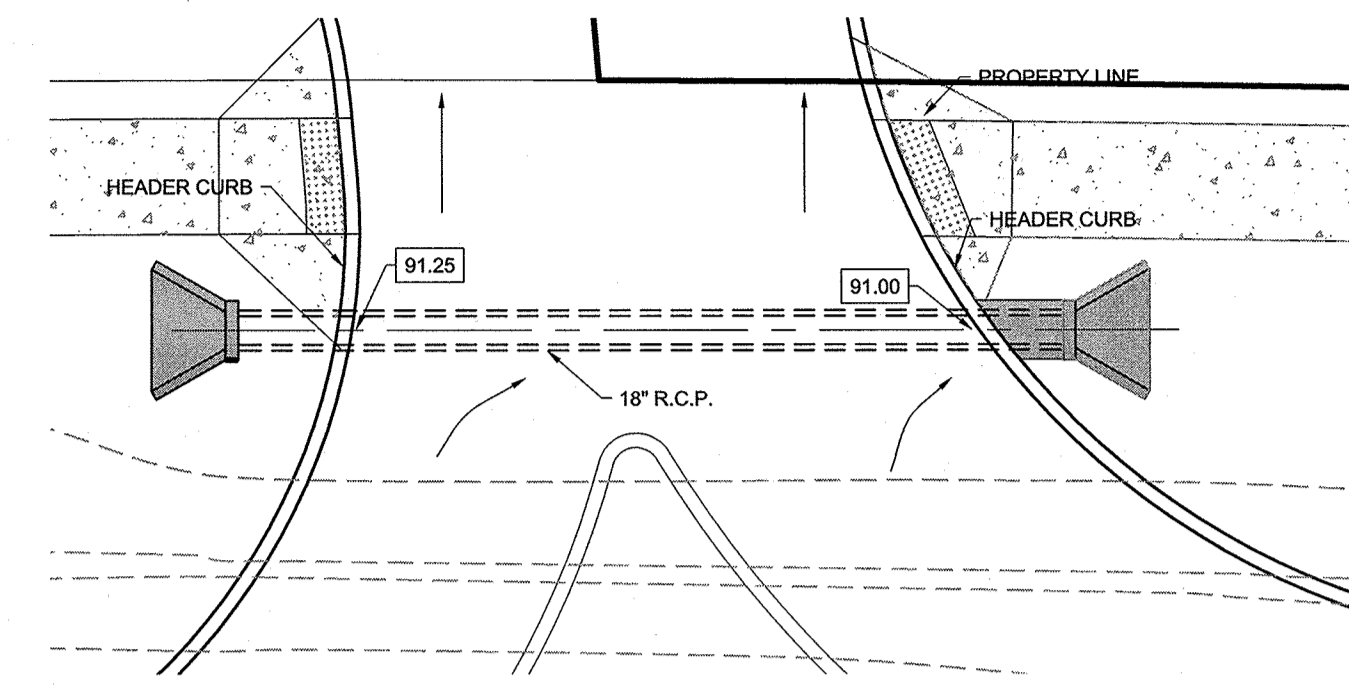



SCALE: 1" = 10'

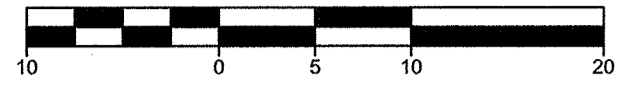



PLAN VIEW

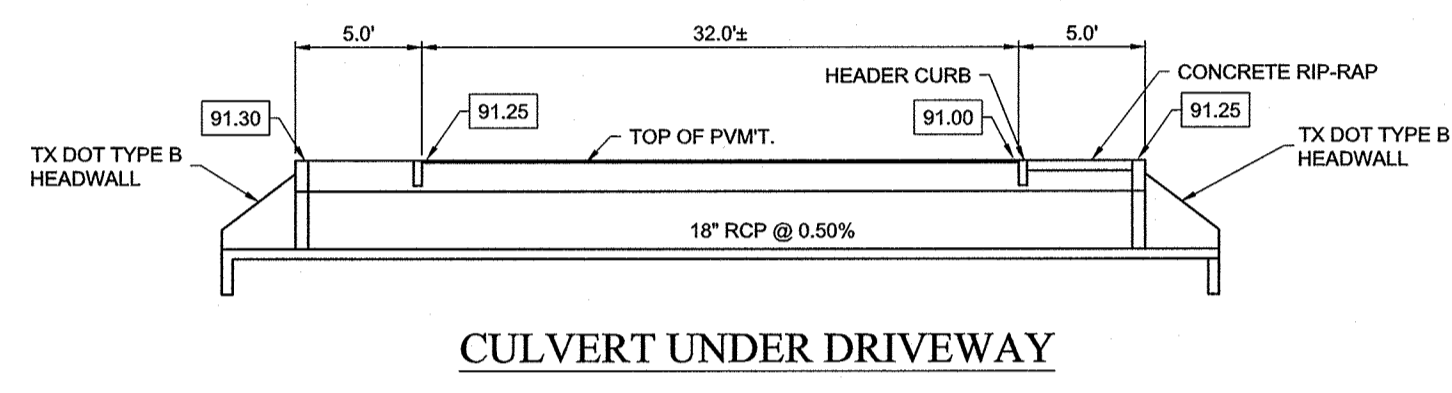



CULVERT UNDER DRIVEWAY

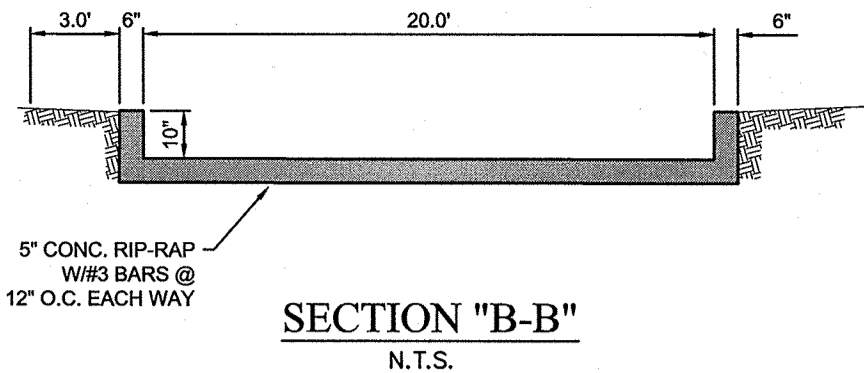

SECTION "B-B"
 N.T.S.

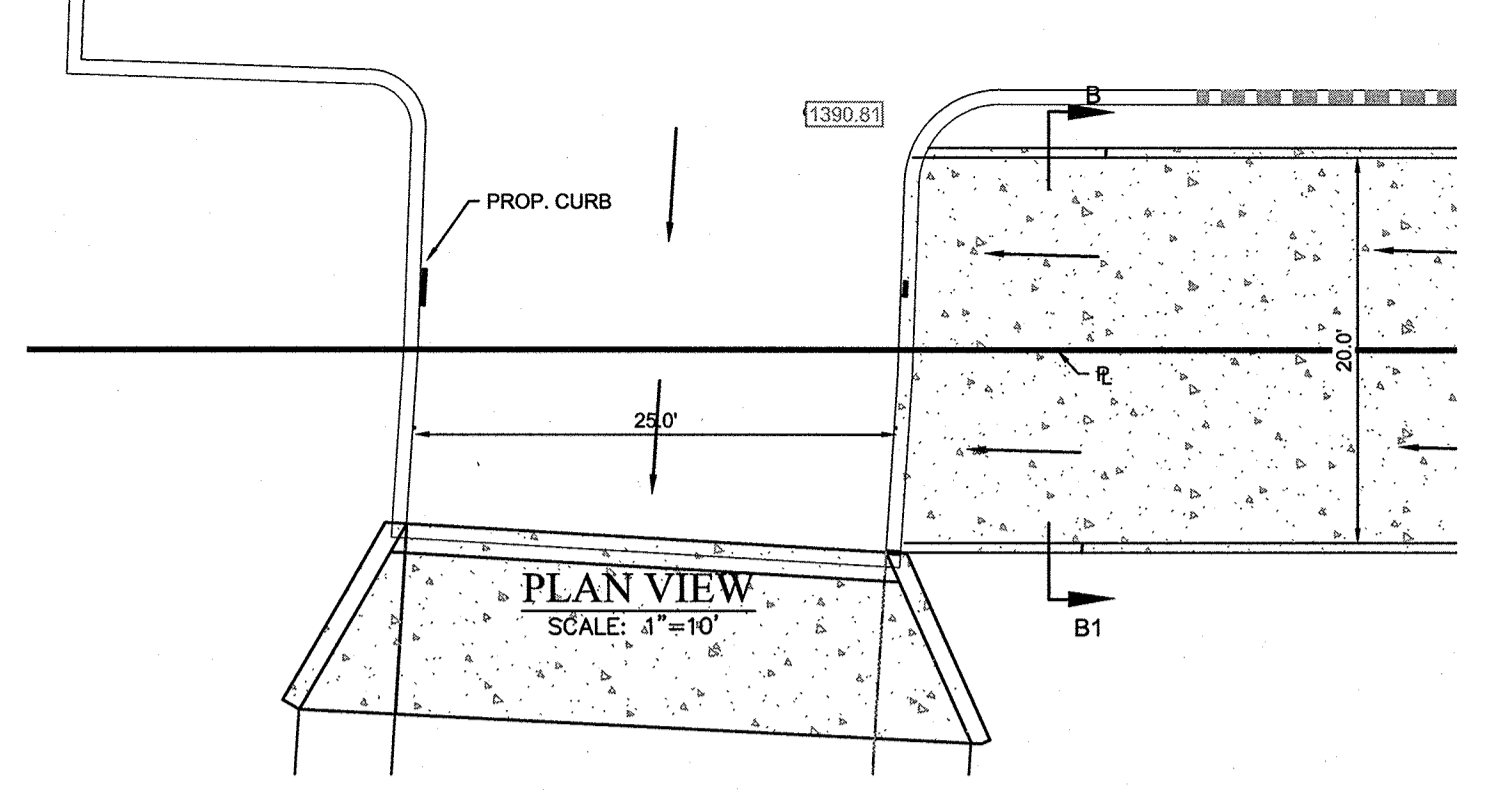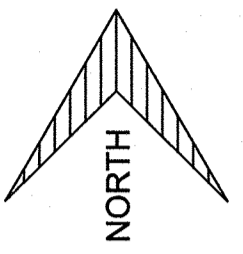

PLAN VIEW
 SCALE: 1" = 10'

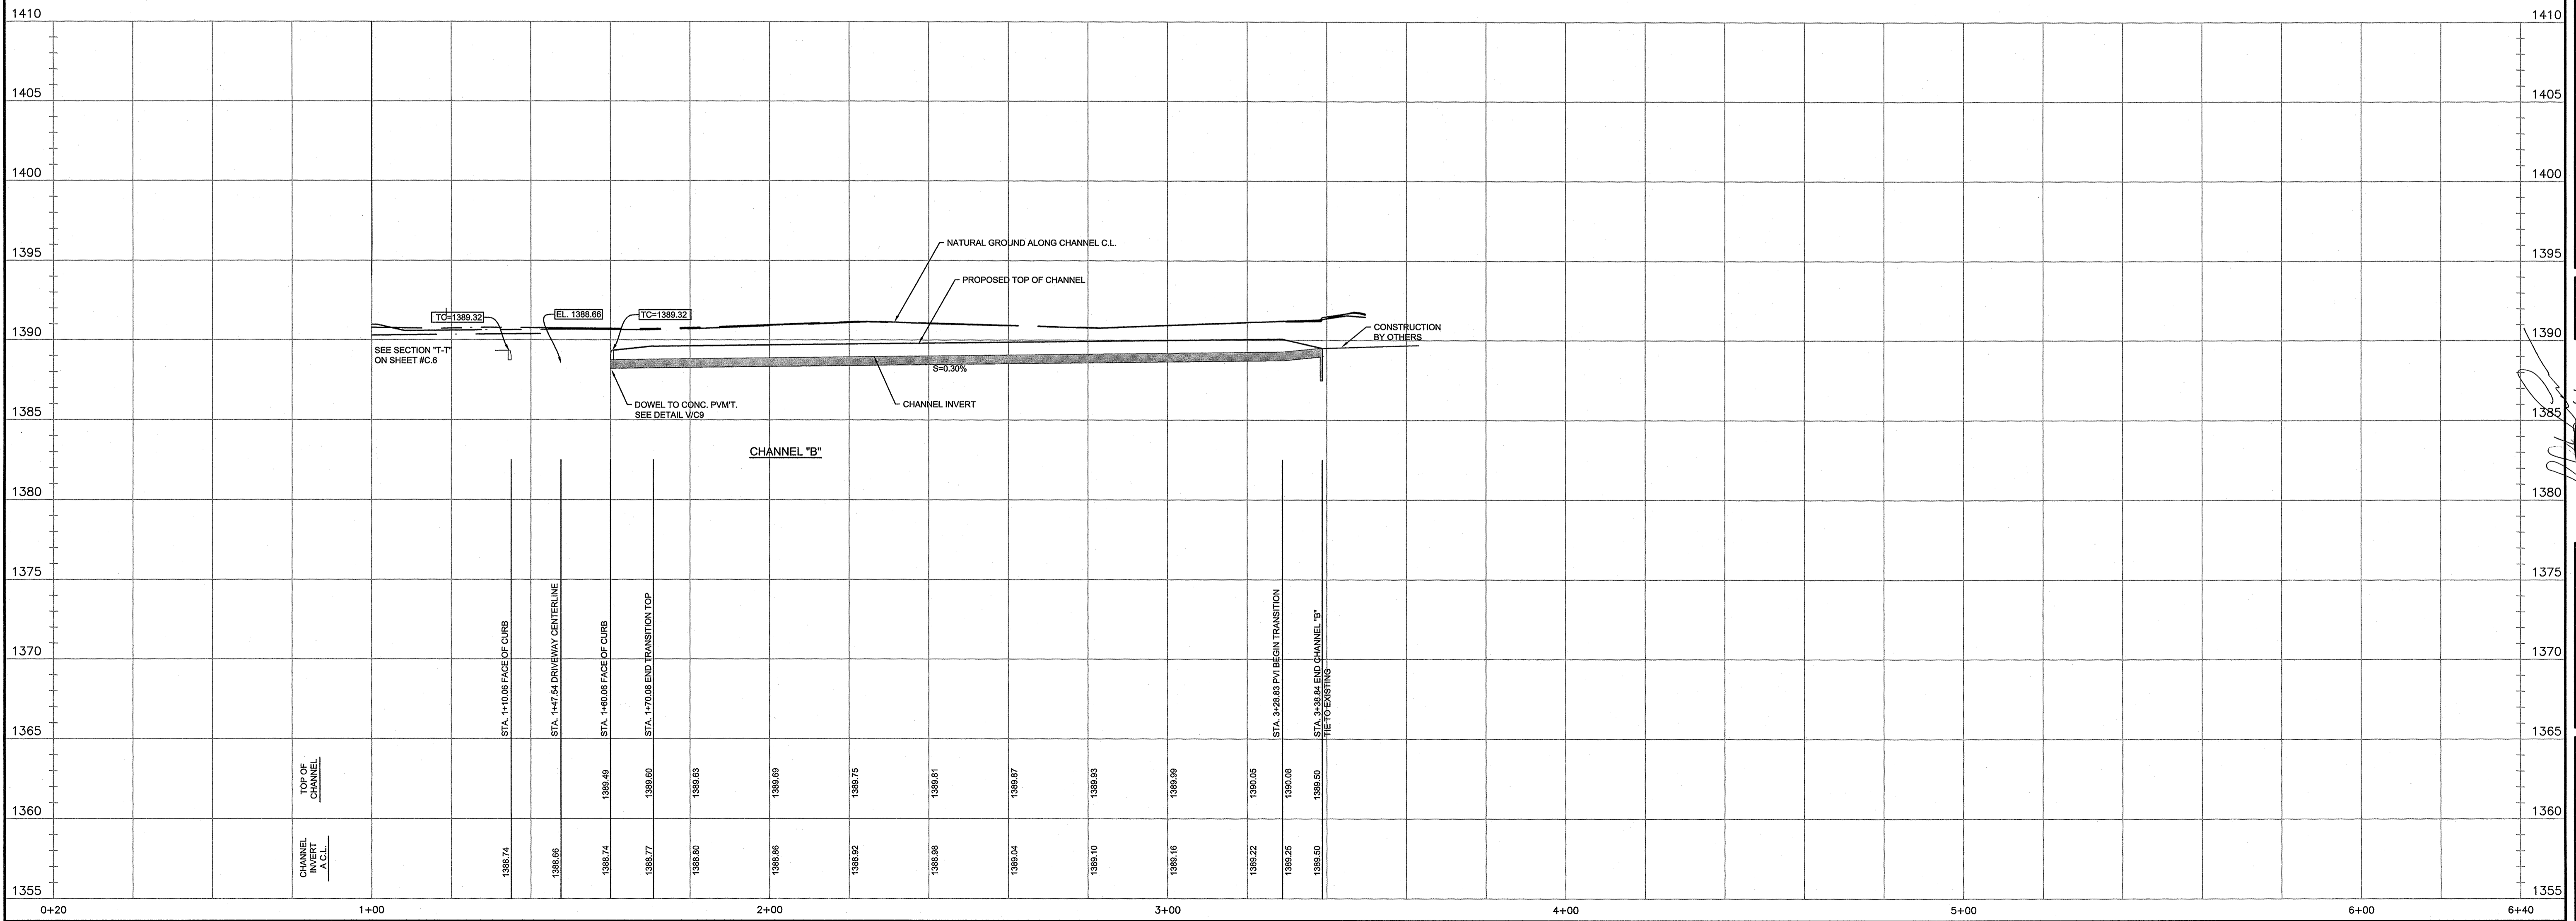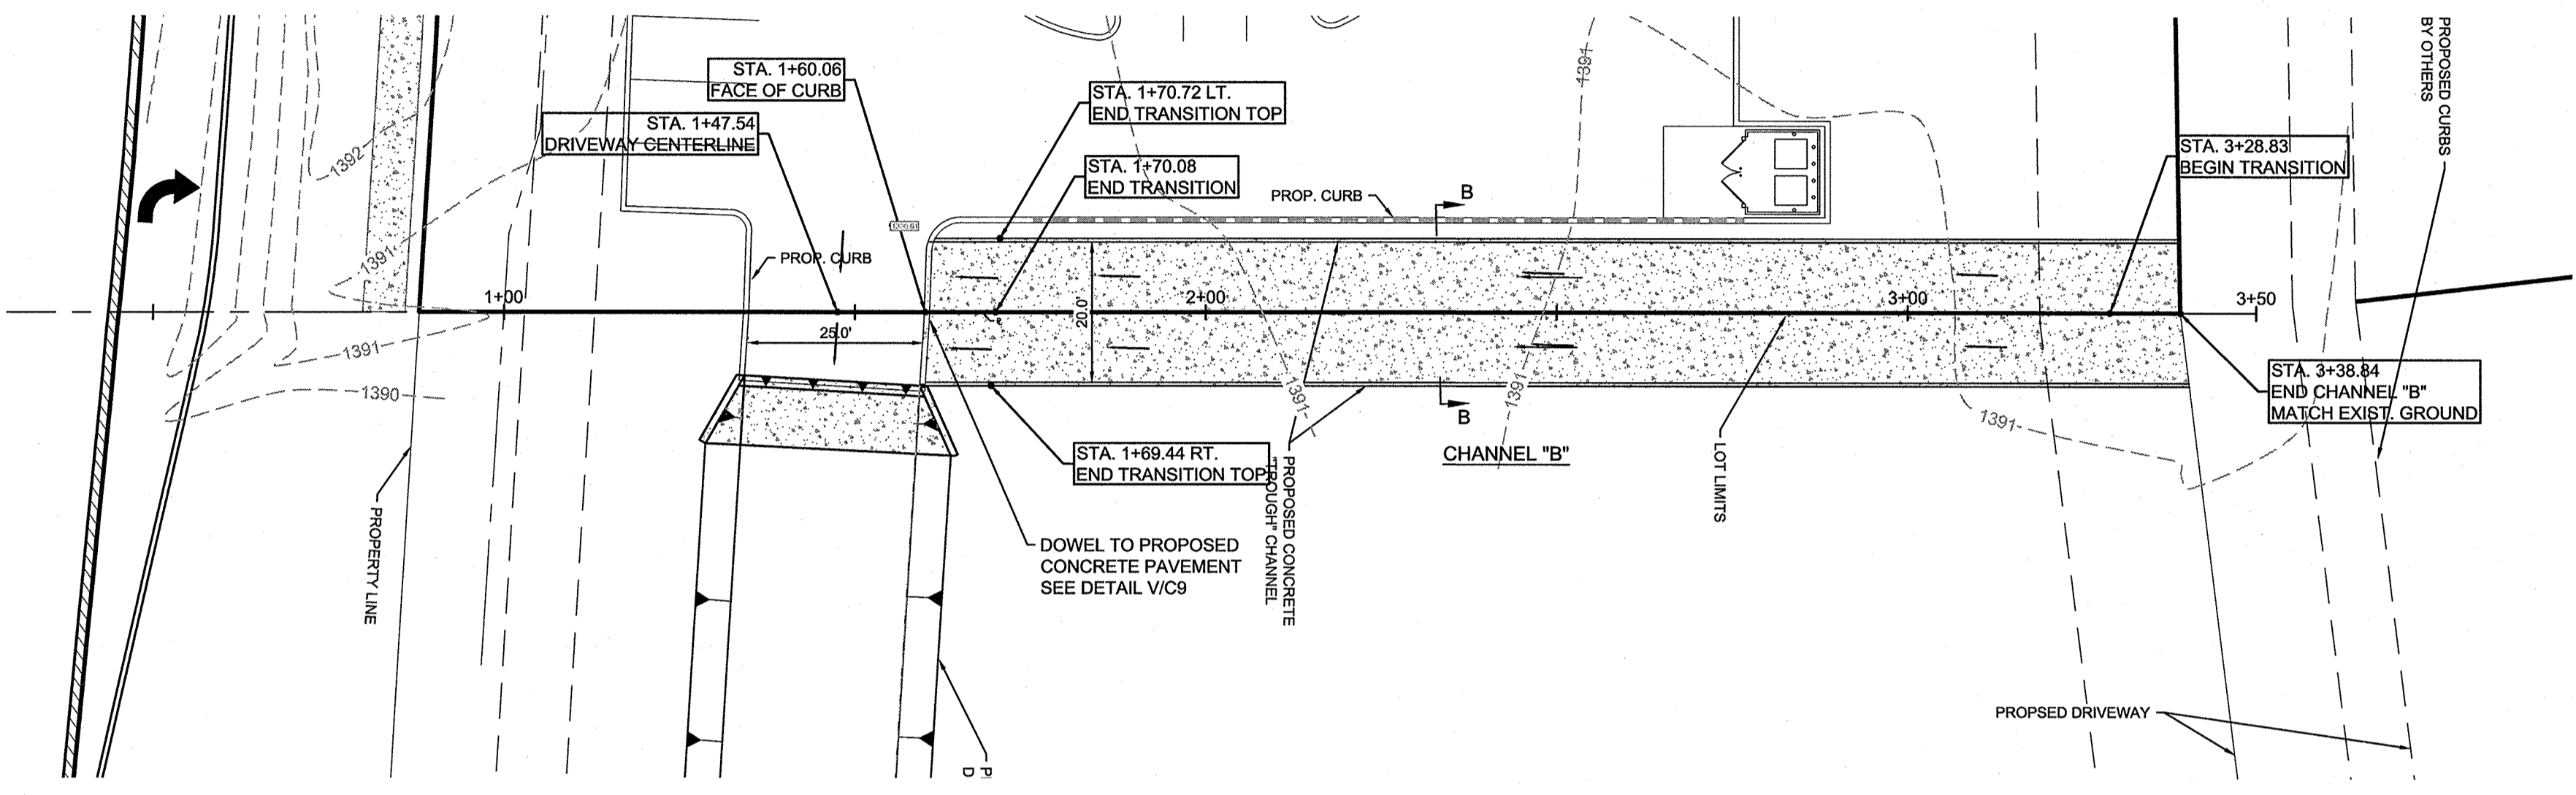

Date: Jun 01, 2016, 2:00pm User ID: rhaney Layout: CHANNEL B PLAN PROFILE
 File: P:\Boerne\31367\Chan's Chicken\Boerne\Design\Drawings\Channel B-31367.dwg Layout name: CHANNEL B PLAN PROFILE