

SHEET KEYNOTES


- DIVISION 06 - WOOD, PLASTICS, AND COMPOSITES
- 2x4 STUDS @ 16" O.C.
 - 2x6 STUDS @ 16" O.C.
 - 1" CDX PLYWOOD
 - FIBER REINFORCED PANELS
 - DIVISION 09 - FINISHES
 - CEILING AS SCHEDULED
 - 5/8" GYPSUM WALLBOARD, PAINTED, 1/2" CDX PLYWOOD AT KITCHEN
 - BASE AS SCHEDULED

GENERAL NOTES


- * ALL WALLS INSIDE KITCHEN AREA TO HAVE BRIGHT WHITE FRP PAST 6" ABOVE CEILING
- * ALL FINISHES TO BE SELECTED BY OWNER
- * USE 1/2" CDX PLYWOOD WITH FRP IN LIEU OF 5/8" GYP BOARD AT ALL KITCHEN WALLS. REF. PLAN FOR LOCATIONS. ALL OTHER WALLS TO HAVE 5/8" GYP BOARD.

GLAZING TYPE

- ① 1/4" TEMPERED GLASS
- ② 1/2" TEMPERED GLASS
- ③ 1" INSULATED GLASS

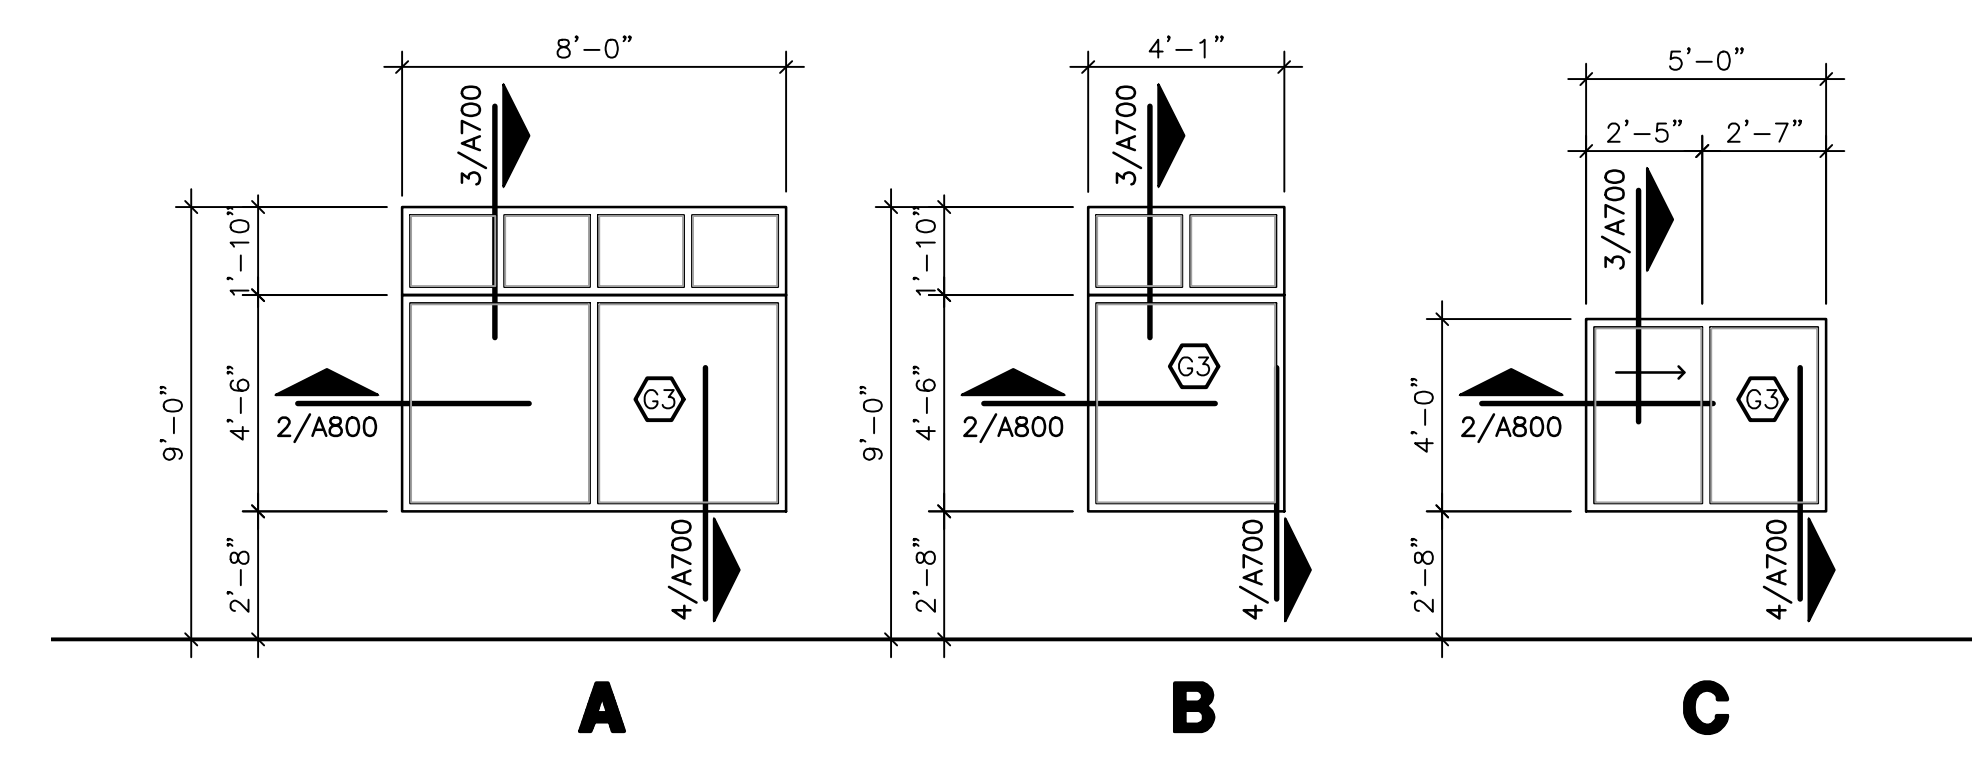

2 WINDOW TYPES
 SCALE: 1/4" = 1'-0"

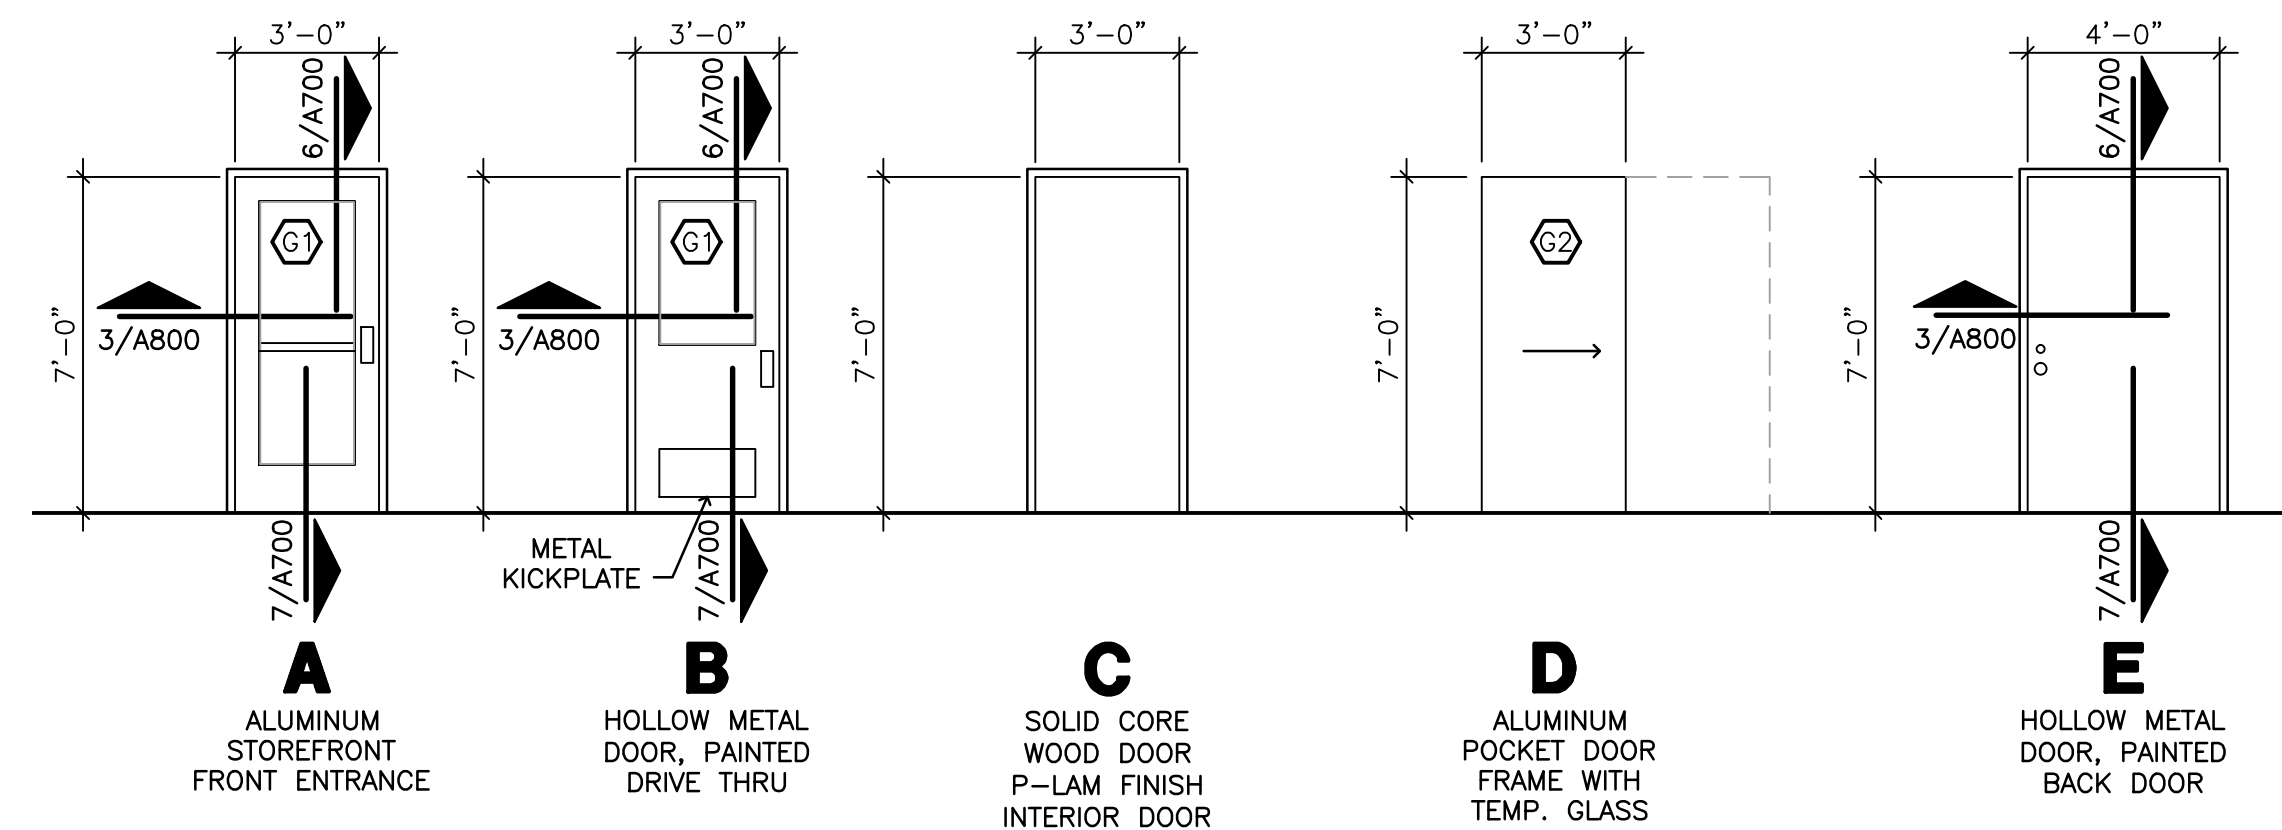


1 DOOR TYPES
 SCALE: 1/4" = 1'-0"

ROOM FINISH SCHEDULE															
ROOM NO.	ROOM NAME	FLOOR	BASE	WALLS					CNTR. TOP	MILL-WK	CLG.	CLG. FINISH	CLG. HGT.	COL-UMN	REMARKS
				ALL	N	E	S	W							
101	DINING ROOM	T-1	T-1	TILE	PT	PT	PT	PT	X	X	CLG-1	WHITE	10'-0"	X	
104	KITCHEN	T-1	T-1	TILE	FRP	FRP	FRP	FRP	X	X	CLG-1	WHITE	9'-0"	X	
107	EQUIPMENT	T-1	T-1	TILE	FRP	FRP	FRP	FRP	X	X	CLG-1	WHITE	9'-0"	X	
110	STORAGE	T-1	T-1	TILE	FRP	FRP	FRP	FRP	X	X	CLG-1	WHITE	9'-0"	X	
111	WOMEN'S RESTROOM	T-1	T-1	TILE	W-1	W-1	W-1	W-1	X	X	GYP-1	WHITE	8'-0"		
112	MEN'S RESTROOM	T-1	T-1	TILE	W-1	W-1	W-1	W-1	X	X	GYP-1	WHITE	8'-0"		

FINISH NOTES

- * FLOOR TILE 1: SELECTED BY OWNER.
- * PLASTIC LAMINATE COLORS: WILSONART 4830K-18 SATIN STAINLESS.
- * GYPSUM BOARD CEILING 1: SEMI GLOSS, COLOR WHITE, NON-ABSORBENT, SMOOTH FINISH & EASY CLEANABLE.
- * FRP: AT KITCHEN, EQUIPMENT & STORAGE ROOM WALLS.
- * CEILING TILE 1: VINYL FACE ACOUSTIC TILE CEILING.
- * WOOD STAIN TO BE SELECTED BY OWNER.
- * WALL TILE: SELECTED BY OWNER.


DOOR AND FRAME SCHEDULE														
DOOR NO.	ROOM NO.	LOCATION	DOOR				FRAME				HARDWARE	FIRE RATING	REMARKS	
			TYPE	WIDTH	HEIGHT	THICKNESS	MATERIAL	FINISH	GLASS	THICKNESS				MATERIAL
100	100	VESTIBULE	A	3'-0"	7'-0"	1 3/4"	AL	CLR	YES	4 1/2"	AL	CLR	X	PANIC HARDWARE
101	101	DINING AREA	A	3'-0"	7'-0"	1 3/4"	AL	CLR	YES	4 1/2"	AL	CLR	X	PANIC HARDWARE
102	103	SERVING	B	3'-0"	7'-0"	1 3/4"	HM	PTD	YES	5"	HM	PTD	X	24"X36" GLASS W/ PANIC HARDWARE, PIANO HINGE, DR CLOSER
104	109	WORK AREA	E	4'-0"	7'-0"	1 3/4"	HM	PTD	NO	5"	HM	PTD	X	DEAD BOLT & SECURITY HARDWARE & DOOR CLOSER
105	111	WOMEN'S RR.	C	3'-0"	7'-0"	1 3/4"	SC	PLAM	NO	5"	HM	PLAM	X	
106	112	MEN'S RR.	C	3'-0"	7'-0"	1 3/4"	SC	PLAM	NO	5"	HM	PLAM	X	
107	113	OFFICE	F	3'-0"	7'-0"	1 3/4"	AL	CLR	YES	-	AL	CLR	X	POCKET DOOR W/TEMP. GLAZING

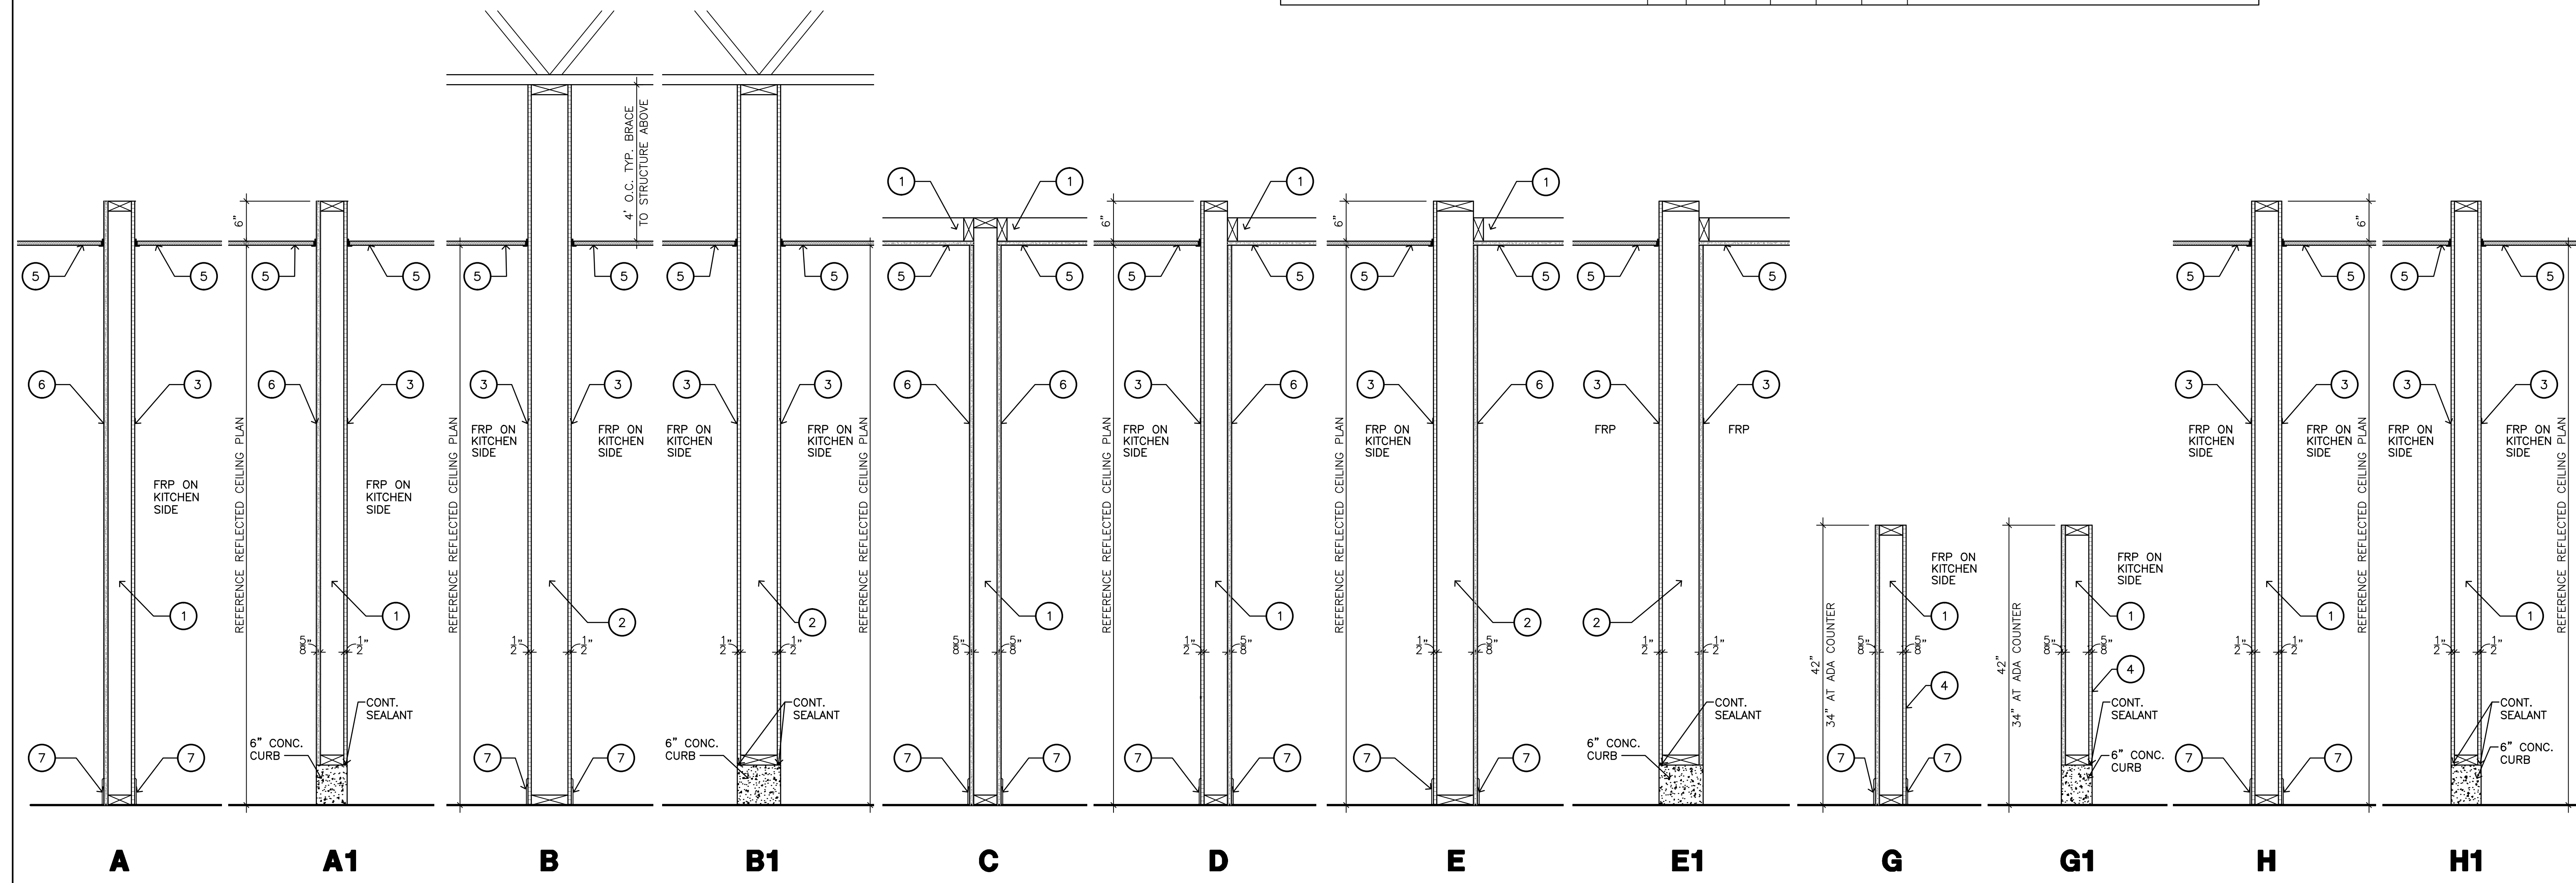

3 WALL TYPES
 SCALE: 1" = 1'-0"

BUSH'S CHICKEN!
 BLANCO & BITTERS
 SAN ANTONIO, TX. 78216

DOOR, WINDOW & WALL TYPES

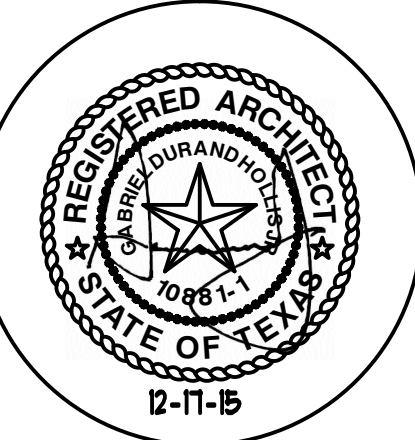

THIS DRAWING IS PROVIDED BY AN INSTRUMENT OF SERVICE BY THE ARCHITECT AND IS INTENDED FOR USE ON THIS PROJECT ONLY. THE DRAWING REMAINS THE PROPERTY OF THE ARCHITECT AND SHALL BE RETURNED TO HIM/HER UPON COMPLETION OF THE CONSTRUCTION WORK. PURSUANT TO THE ARCHITECTURAL WORKS COPYRIGHT PROTECTION ACT OF 1990, ALL DRAWINGS, SPECIFICATIONS, IDEAS AND DESIGNS, INCLUDING THE OVERALL FORM, ARRANGEMENT AND COMPOSITION OF SPACES AND ELEMENTS APPEARING HEREON, CONSTITUTE THE COPYRIGHTED WORK OF THE ARCHITECT. ANY REPRODUCTION, USE, OR DISCLOSURE OF INFORMATION CONTAINED HEREIN WITHOUT PRIOR WRITTEN CONSENT OF THE ARCHITECT IS STRICTLY PROHIBITED.
 © 2015

PROJECT NO. 15-054
 ISSUE DATE: 12-17-15
 DRAWN BY: AT/SM
 REVIEWED BY: RM
 PROJECT ARCHITECT:
 GABRIEL DURAND-HOLLIS, FAIA
 TEXAS LICENSE NO. 10881

A600