


REVISIONS	DATE	#
BID ADDENDUM #2	05/26/17	2


These drawings and accompanying Specifications are to be used in connection with the contract for the construction of the building. They are not to be used on other projects or for other purposes without the written consent of the Architect. The Architect is not responsible for construction means, methods, techniques, sequences or procedures, or for safety precautions and programs in connection with the project.

300 W. BITTERS ROAD, SUITE 204
 SAN ANTONIO, TX 78216
 VOICE: (210) 384-8900
 FAX: (210) 384-8240
 WWW: www.villapark-sa.com
 © 2017 ALL RIGHTS RESERVED

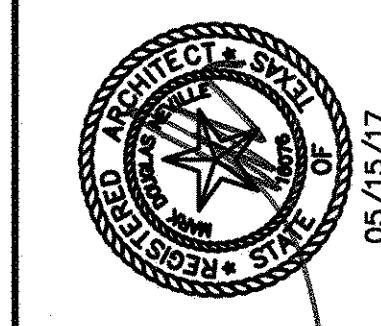


BUILDING SECTIONS - OFFICE
 TEXAS PLUMBING SUPPLY
35,100 SF OFFICE/WAREHOUSE BUILDING
 17992 RED IRON
 SCHERTZ, TEXAS 78154


DRAWN	NPS
CHECKED	JRF
DATE	05/15/17
PROJECT	TEXAS PLUMBING SUPPLY
JOB. NO.	17-100
SHEET	

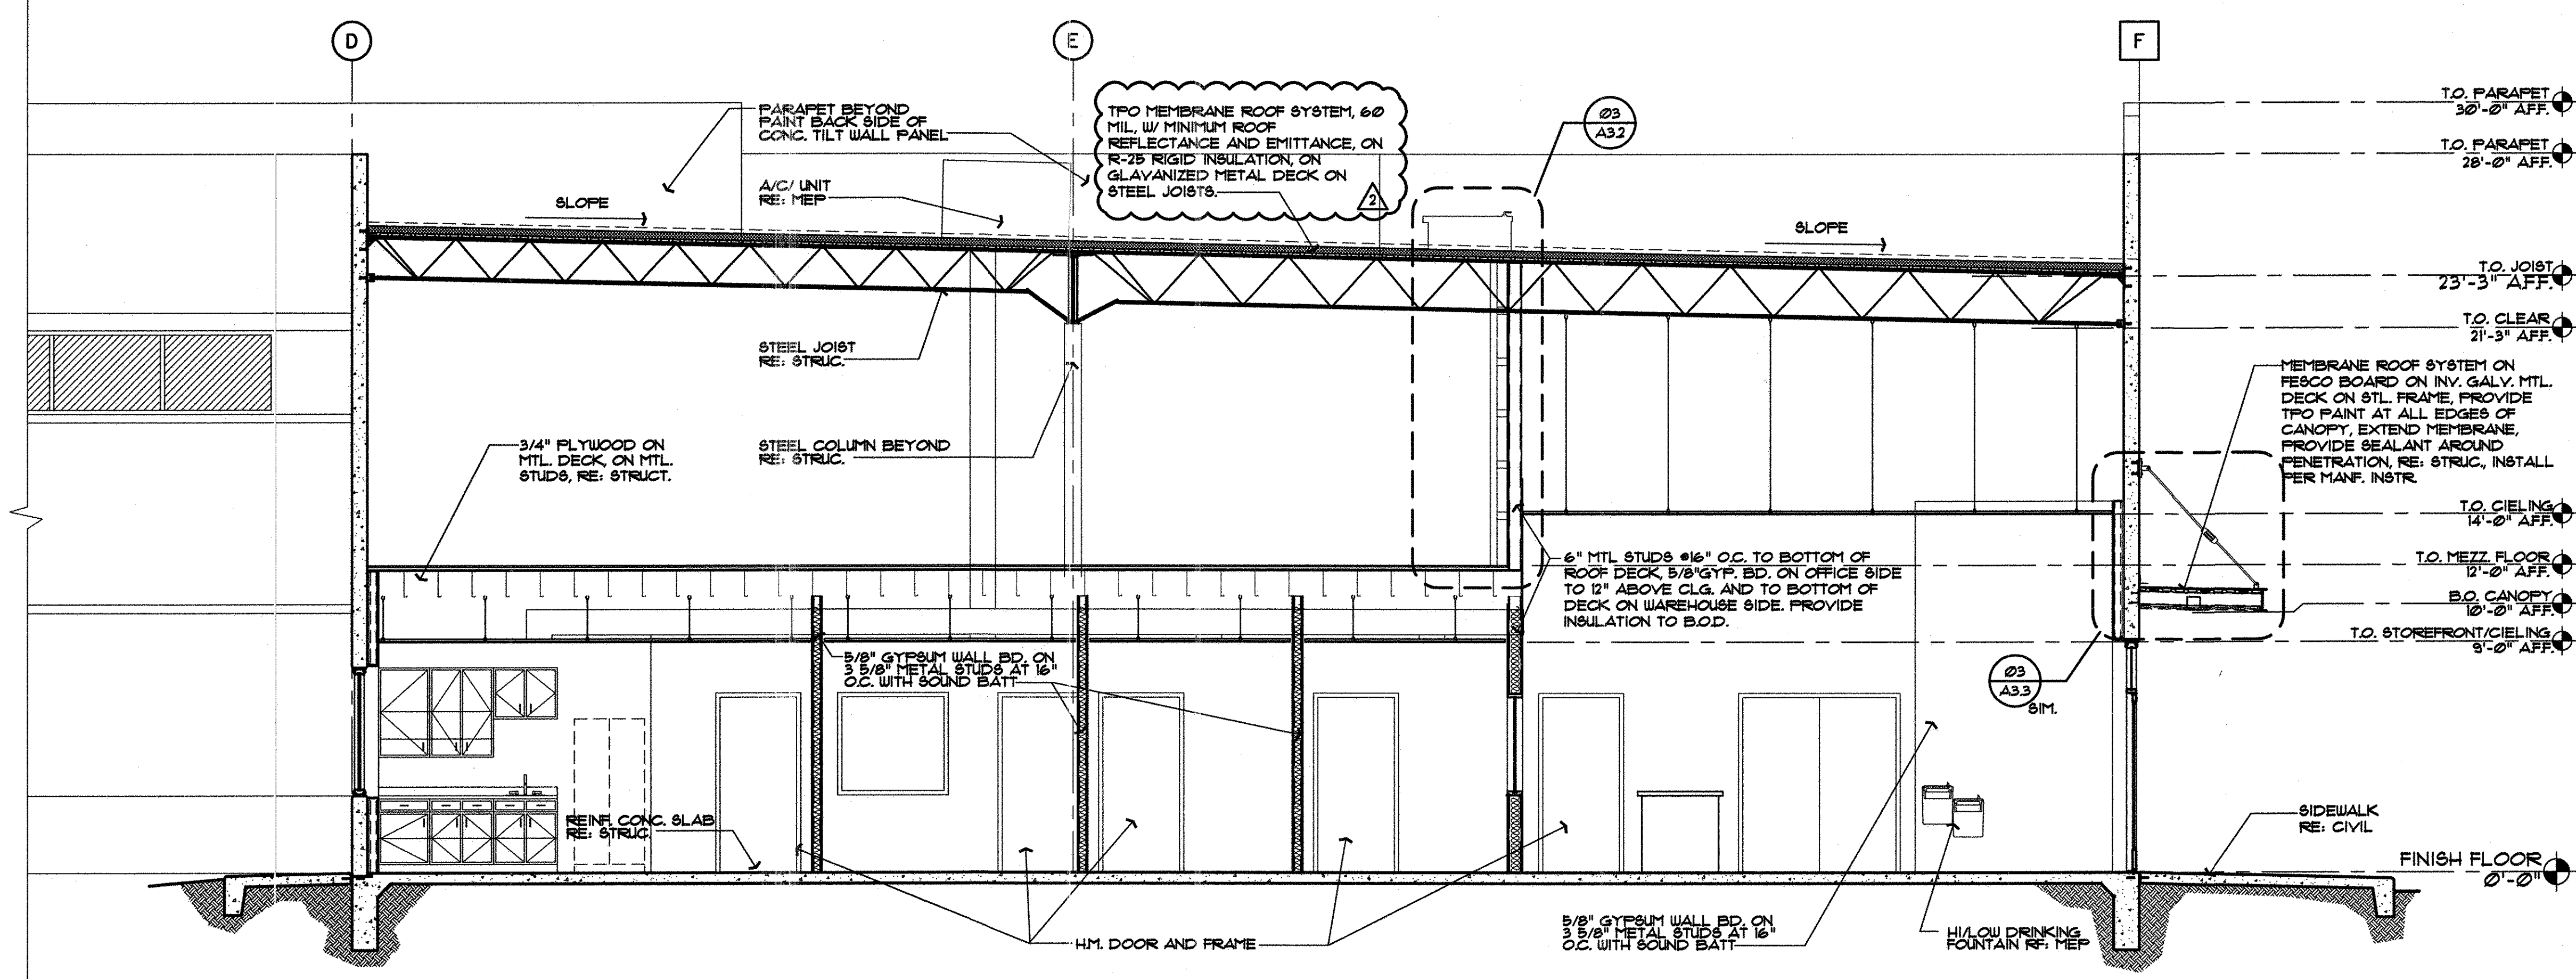

01 BUILDING SECTION - OFFICE
 SCALE: 1/4" = 1'-0"

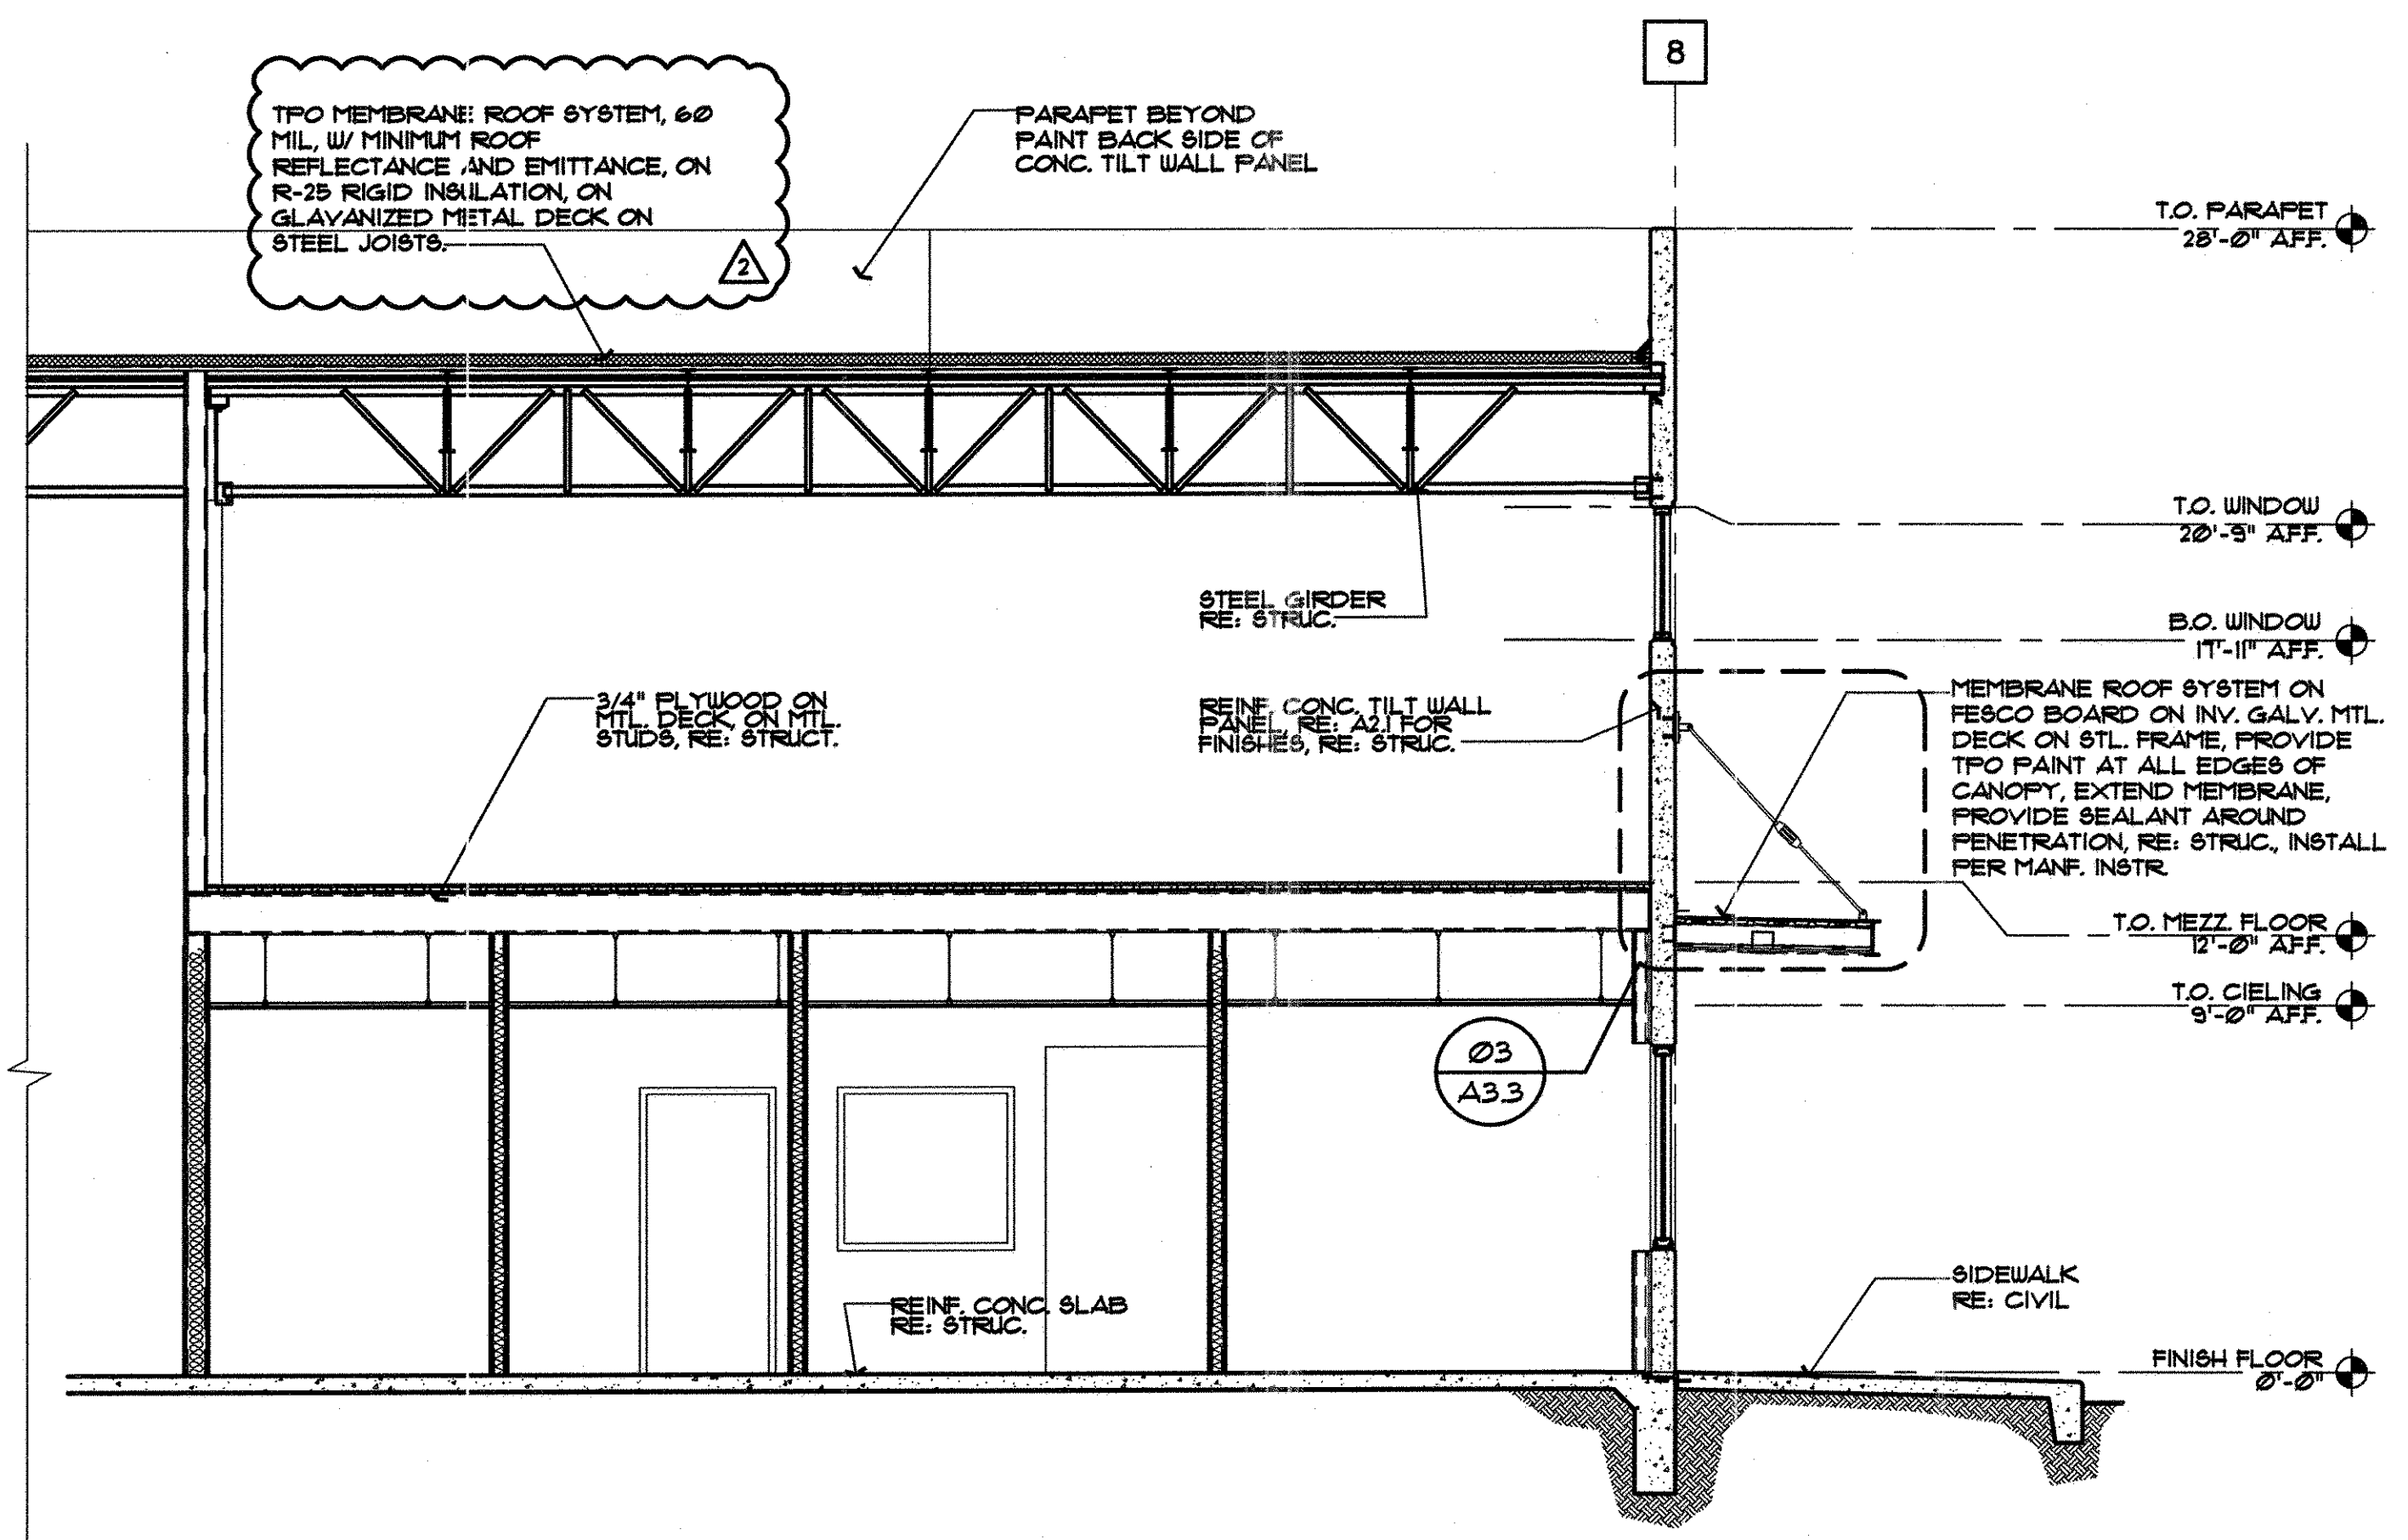

02 BUILDING SECTION - OFFICE
 SCALE: 1/4" = 1'-0"

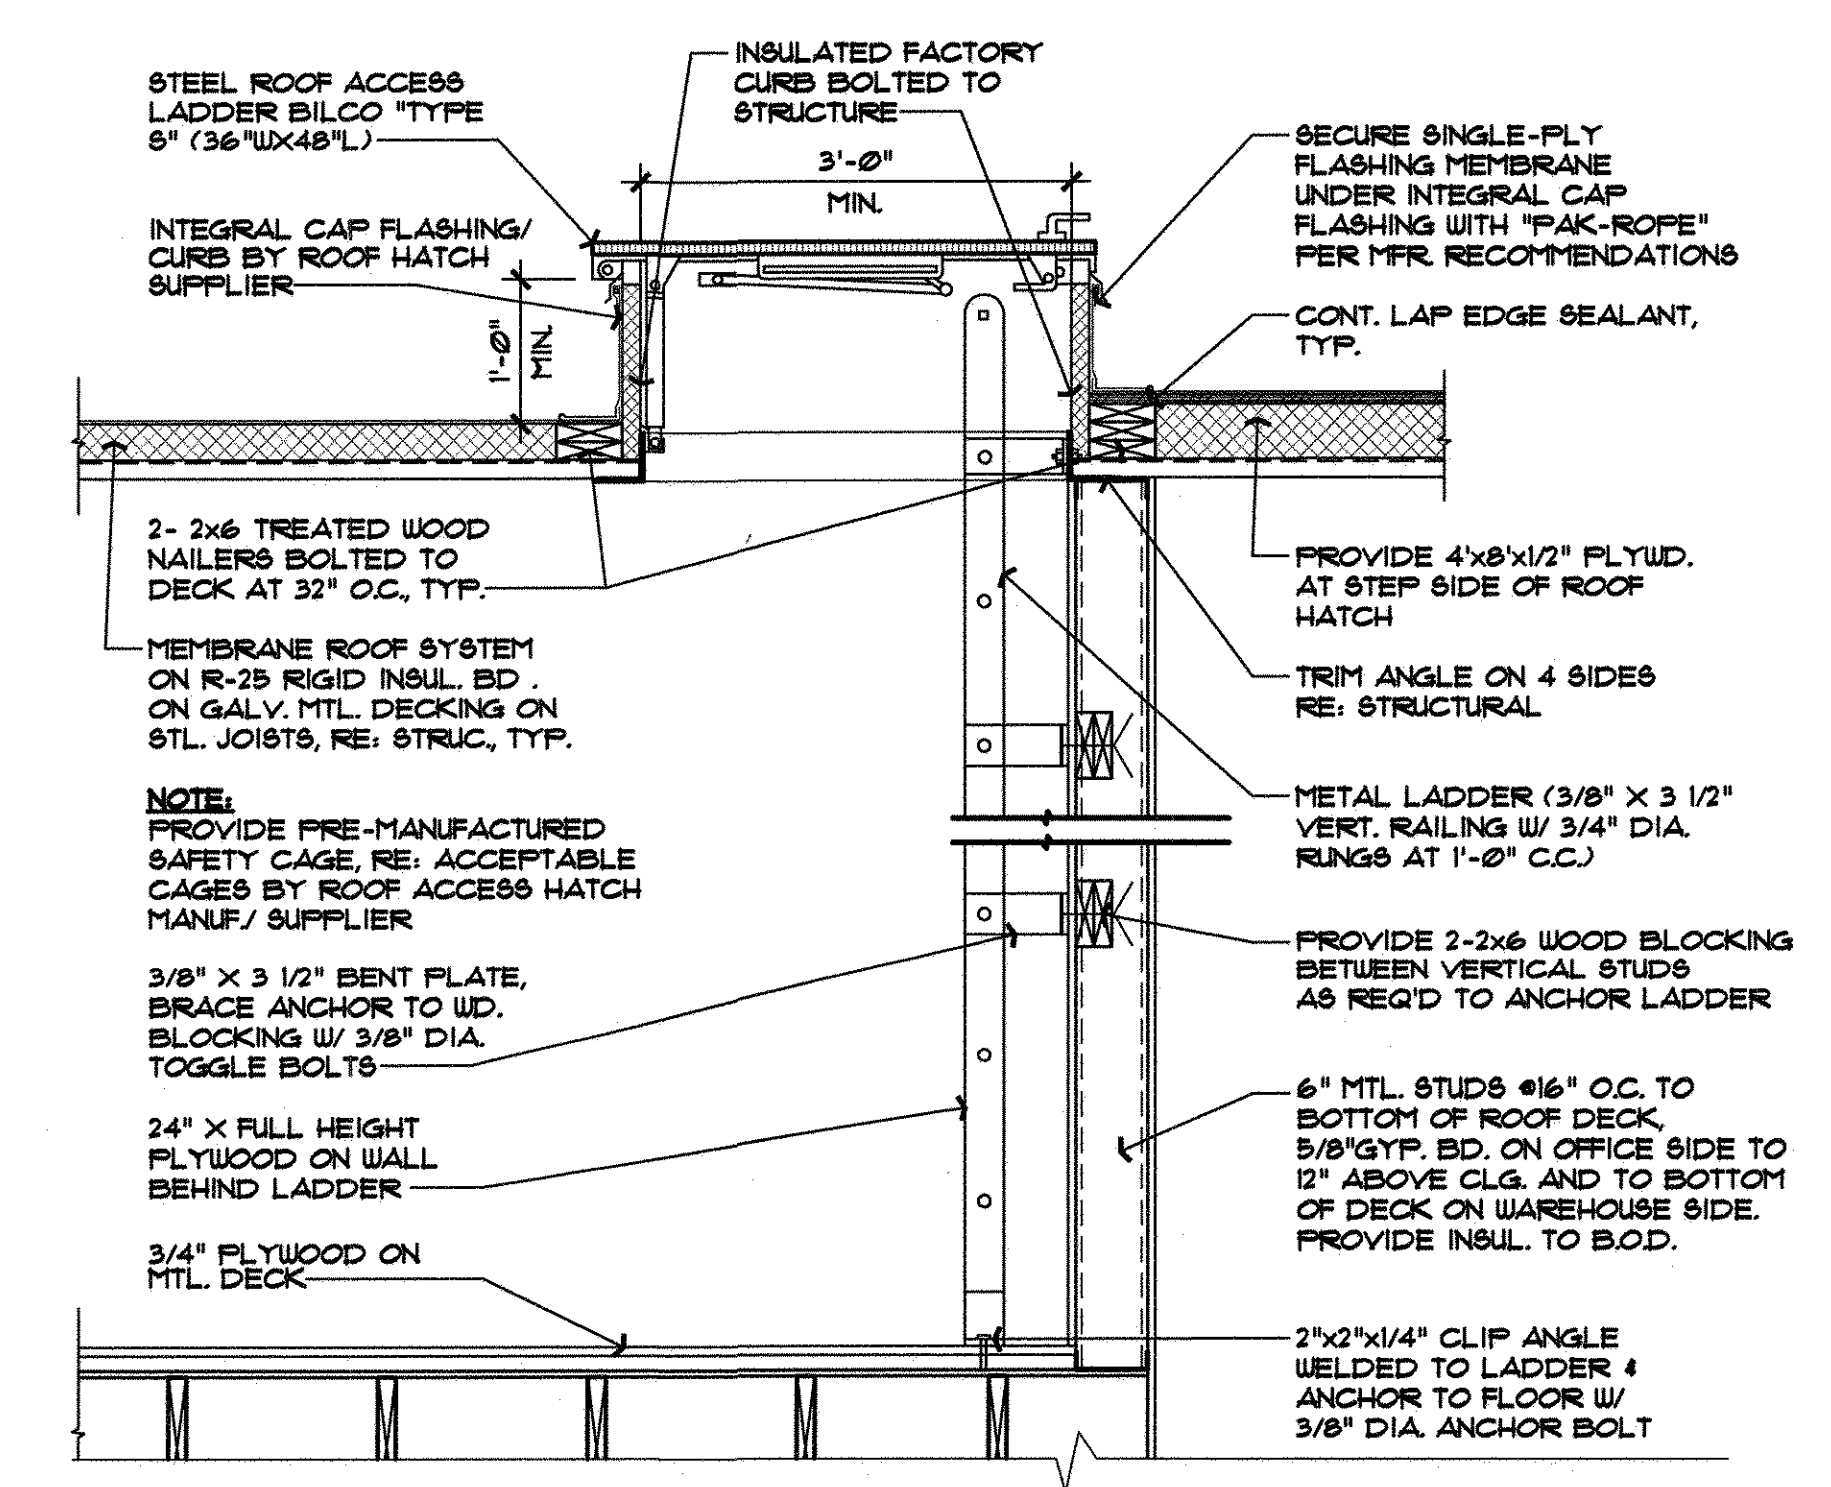

03 LADDER / HATCH DTL.
 SCALE: 3/4" = 1'-0"