




DURAND-HOLLIS RUPE ARCHITECTS, INC.
 14603 HUEBNER RD.
 BUILDING 18
 SAN ANTONIO, TEXAS 78230
 TEL. 210 308-0080
 FAX. 210 697-3309
 EMAIL OFFICE@DHRARCHITECTS.COM

REVISED ISSUE DATES:
 _____ ①
 _____ ②
 _____ ③

BUSH'S CHICKEN !
 1550 STATE HWY 46
 BOERNE, TX.

EQUIPMENT PLAN

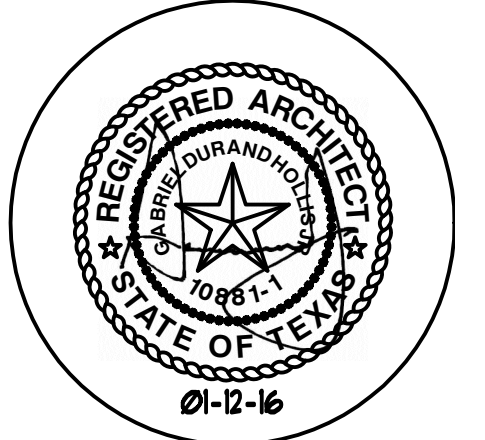


THIS DRAWING IS PROVIDED AS AN INSTRUMENT OF SERVICE BY THE ARCHITECT AND IS INTENDED FOR USE ON THIS PROJECT ONLY. THE DRAWING REMAINS THE PROPERTY OF THE ARCHITECT AND SHALL BE RETURNED TO HIM/HER UPON COMPLETION OF THE CONSTRUCTION WORK. PURSUANT TO THE ARCHITECTURAL WORKS COPYRIGHT PROTECTION ACT OF 1990, ALL DRAWINGS, SPECIFICATIONS, IDEAS AND DESIGNS, INCLUDING THE OVERALL FORM, ARRANGEMENT AND COMPOSITION OF SPACES AND ELEMENTS APPEARING HEREIN, CONSTITUTES THE COPYRIGHTED WORK OF THE ARCHITECT. ANY REPRODUCTION, USE, OR DISCLOSURE OF INFORMATION CONTAINED HEREIN WITHOUT PRIOR WRITTEN CONSENT OF THE ARCHITECT IS STRICTLY PROHIBITED.
 © 2016

PROJECT NO. 15-083
 ISSUE DATE: 01-12-16
 DRAWN BY: AT
 REVIEWED BY: RM
 PROJECT ARCHITECT:
 GABRIEL DURAND-HOLLIS, FAIA
 TEXAS LICENSE NO. 10881

A110

EQUIPMENT SCHEDULE			
ITEM NO.	QTY.	EQUIPMENT CATEGORY	EQUIPMENT REMARKS
1	2	42" DIA. ROUND TABLE & SIX CHAIRS	
2	11	60" FOUR PERSON BOOTH	
3	3	36" TWO PERSON TABLE	
4	3	TRAY RETURN / TRASH CONTAINER	
5	1	42" TALL SALES COUNTER	
6	5	CASH REGISTER	
7	1	EIGHT STATION SODA DISPENSER	
7a	1	ICE MAKER	
8	2	ICE MAKER W/ BIN	
9	2	DISPLAY CASE, REFRIGERATED	
10	4	TEA BREWING MACHINE & URN	
11	1	WORK TABLE - 30" X 60"	
11a	1	WORK TABLE - 30" X 48"	
12	1	WORK TABLE - 24" X 72"	
13	1	3 COMP. SINK	
14	1	BREAD OVEN	
14a	1	WORK TABLE - 30" X 84"	
15	1	BUN PAN RACK	
16	2	PROOFER	
17	1	SIDE ORDER STEAM TABLE	
17a	1	WORK TABLE - 24" X 36"	
17b	2	FOOD WARMER	
18	1	WORK TABLE - 30" X 54"	
19	1	WORK CABINET	
20	2	OVERHEAD FOOD WARMER	
21	5	LARGE DEEP FRYERS	
22	3	SMALL DEEP FRYERS	
23	1	READY/SERVING TABLE	
23a	2	OVERHEAD FOOD WARMER	
24	1	ELECTRICAL BOXES	
25	1	WATER TREATMENT SYSTEM	
26	1	INSTANT WATER HEATER	
27	3	54" FOUR PERSON TABLE	
28	2	36" AIR CURTAIN	
28a	1	48" AIR CURTAIN	
29	3	SINK, HAND, WALL MOUNT	
30		not used	
31	1	EXHAUST HOOD 4' X 12'	
32	LOT	STORAGE SHELVING	
33	1	BATTER CART	
34	1	CONDIMENT STAND	
35	1	TIME CLOCK	
36	1	not used	
37	1	ICE STORAGE BIN	
38	1	SOFT DRINK CANNISTERS	
39	2	DISPENSER, HOT WATER	
40	1	not used	
41	1	REFRIGERATOR, UNDERCOUNTER	
42	lot	LOCKERS	
43	1	SAFE	
44		not used	
45	1	WALK-IN COOLER	
46	1	WALK-IN THAW/COOLER	
47	1	WALK IN FREEZER	
48	LOT	COOLER/FREEZER SHELVING	

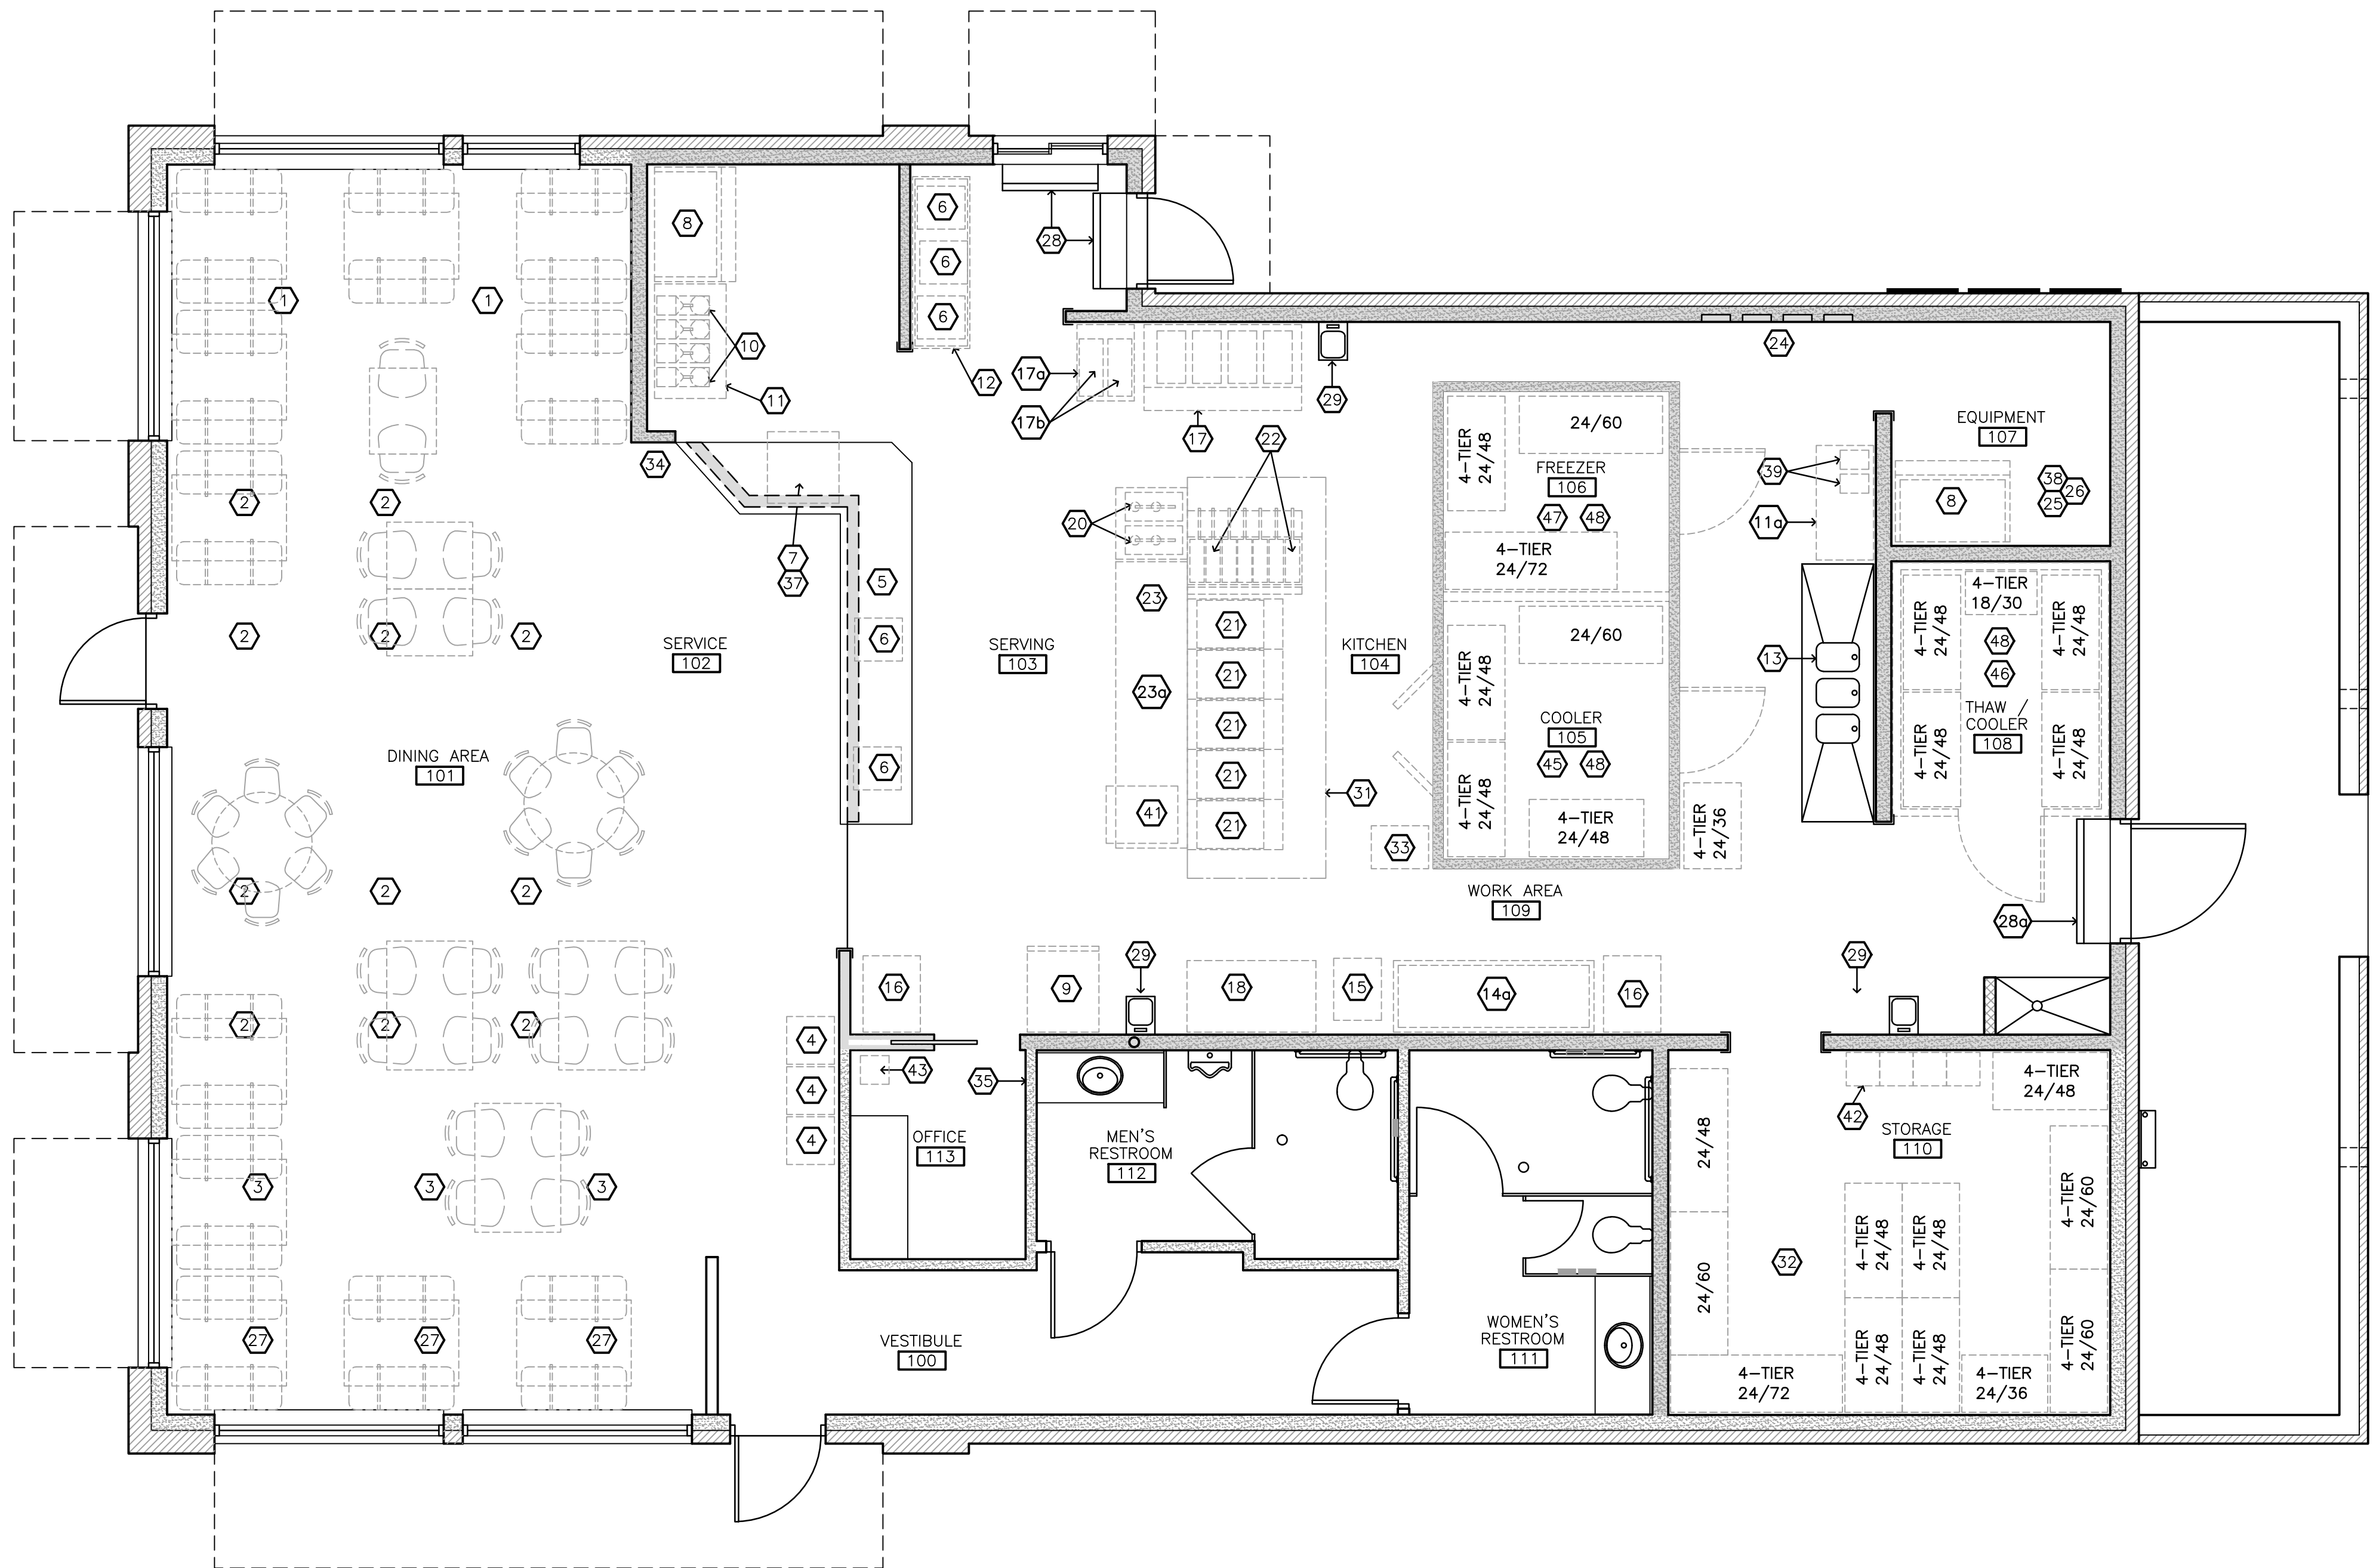

1 EQUIPMENT PLAN
 SCALE: 1/4" = 1'-0"
 NORTH