


VICINITY MAP (N.T.S.)

**LANDSCAPE ORDINANCE COMPLIANCE**  
**STREET TREES PROVIDED AS REQUIRED.**  
**PARKING LOT SCREENING PROVIDED AS REQUIRED.**


PLANT SCHEDULE						SIZE = CALIPER OR SPREAD
SYM.	SCIENTIFIC NAME	COMMON NAME	HGT.	SIZE	CONDITION	REMARKS
<b>TREES</b>						
QS	<i>Quercus shumardii</i>	SHUMARD OAK	-	3" CAL.	B and B	DECIDUOUS / SINGLE STEM
QV	<i>Quercus virginiana</i>	LIVE OAK	-	3" CAL.	B and B	EVERGREEN / SINGLE STEM
SS	<i>Sophora secundiflora</i>	MOUNTAIN LAUREL	-	2" CAL.	B and B	EVERGREEN / TRIPLE-TRUNKED
<b>SHRUBS</b>						
DF	<i>Dalea frutescens</i>	BLACK DALEA	-	1 GAL.		DECIDUOUS / PLANT @ 24" O.C.
DW	<i>Dasylirion wheeleri</i>	SOTOL	-	5 GAL.		ACCENT / PLANT AS SHOWN
LMY	<i>Lantana montevidensis 'New Gold'</i>	'NEW GOLD' LANTANA	-	1 GAL.		PERENNIAL / PLANT AT 30" O.C.
PAC	<i>Plumbago auriculata 'Capensis'</i>	CAPE PLUMBAGO	-	5 GAL.		EVERGREEN / PLANT AT 3'-0" O.C.
ROP	<i>Rosmarinus officianalis 'Prostrata'</i>	PROSTRATE ROSEMARY	-	1 GAL.		EVERGREEN / PLANT @ 24" O.C.
SG	<i>Salvia greggii</i>	RED SALVIA	-	3 GAL.		EVERGREEN / PLANT AT 30" O.C.
SL	<i>Salvia leucantha</i>	MEXICAN BUSH SAGE	-	5 GAL.		EVERGREEN / PLANT AT 30" O.C.
<b>GROUNDCOVERS AND GRASSES</b>						
	<i>Cynodon dactylon '419'</i>	'419' HYBRID BERMUDAGRASS	-			SOLID SOD SEE SPECIFICATIONS
		3" - 4" TEXAS BLEND RIVER ROCK	-			APPLY TO 4" DEPTH OVER COMPACTED SUBGRADE W/ GEO-TEXTILE WEED BARRIER AND PRE-EMERGENT HERBICIDE. FILL UNDER ADJACENT SHRUBS.

- GENERAL NOTES:**
- REFER TO SPECIFICATIONS FOR ALL CONTRACT PLANTING.
  - INSTALL APPROVED IMPORTED PLANTING MIX TO MIN. DEPTH OF 6" IN ALL AREAS SCHEDULED AS LANDSCAPE PLANTING AREAS.
  - INSTALL APPROVED IMPORTED TOPSOIL TO 4" DEPTH IN ALL TURFGRASS AREAS.
  - CONTRACTOR IS RESPONSIBLE FOR VERIFYING ALL QUANTITIES IN THE FIELD PRIOR TO INSTALLATION AND MUST REPORT ANY DEVIATION IN SITE CONDITIONS TO THE LANDSCAPE ARCHITECT BEFORE PROCEEDING WITH WORK IN THE AFFECTED AREA.
  - WHERE SHOWN ON THESE PLANS, UTILITY INFORMATION IS PROVIDED FOR REFERENCE ONLY. REF. CIVIL AND MEP PLANS FOR ALL UTILITY INFORMATION.
  - VERIFY LOCATION AND DEPTH OF ALL EXISTING AND PROPOSED UTILITIES PRIOR TO ANY EXCAVATION. IN THE EVENT POTENTIAL CONFLICT(S) OCCUR BETWEEN UTILITIES AND LANDSCAPE IMPROVEMENTS, IMMEDIATELY CEASE WORK IN THE AFFECTED AREA, REPORT THE CONFLICT(S) TO THE OWNER'S REPRESENTATIVE, AND DO NOT PROCEED UNTIL RECEIPT OF SPECIFIC WRITTEN DIRECTION.


- URBAN DEER NOTES:**
- AT THE TIME THESE DOCUMENTS WERE PREPARED THE LANDSCAPE ARCHITECT WAS NOT AWARE OF A LOCAL URBAN DEER POPULATION.
  - IN THE EVENT AN URBAN DEER POPULATION IS DISCOVERED, CONTRACTOR IS SOLELY RESPONSIBLE FOR PROTECTING ALL NEWLY-INSTALLED PLANTS THROUGH THE 30-DAY MAINTENANCE PERIOD.
  - APPLY "LIQUID FENCE" (OR APPROVED EQUAL) TO ALL PLANTS AS NEEDED TO DISCOURAGE BROWSING BY DEER.
  - ANY NEWLY-INSTALLED PLANTS EATEN OR BROWSED BY DEER PRIOR TO THE EXPIRATION OF THE 30-DAY MAINTENANCE PERIOD SHALL BE REPLACED BY THE CONTRACTOR AT NO COST TO THE OWNER.

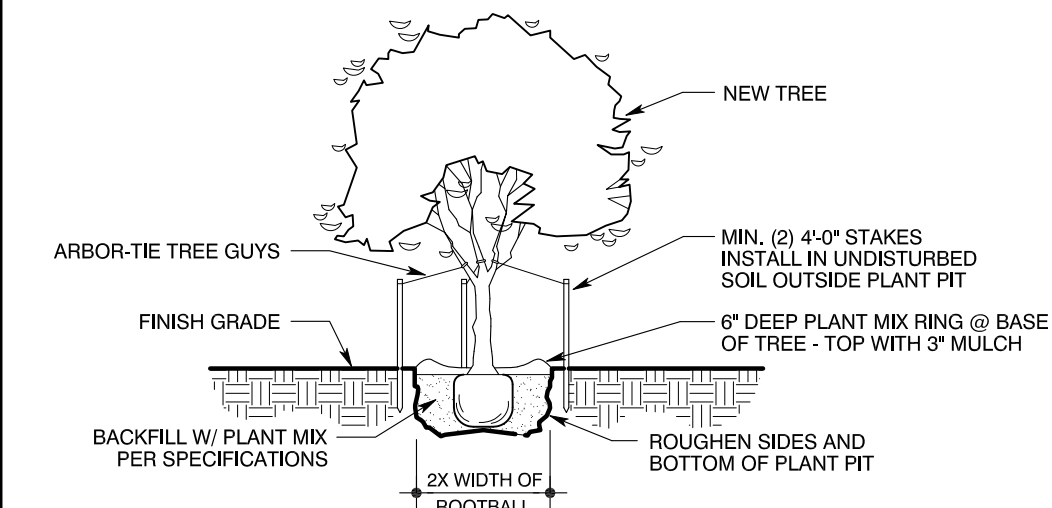

**TREE PLANTING DETAIL**  
 NEW TREES  
 1/8" = 1'-0"

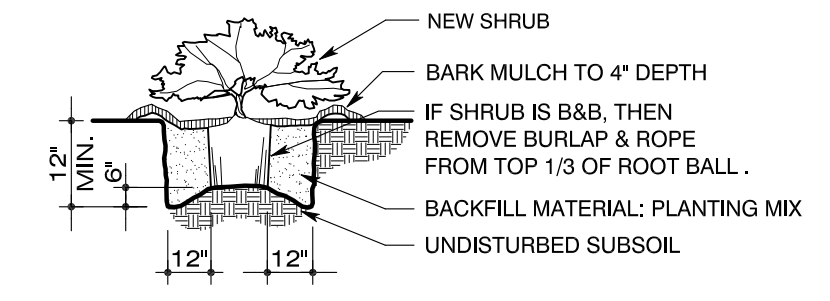

**SHRUB PLANTING DETAIL**  
 NEW SHRUBS  
 1/8" = 1'-0"

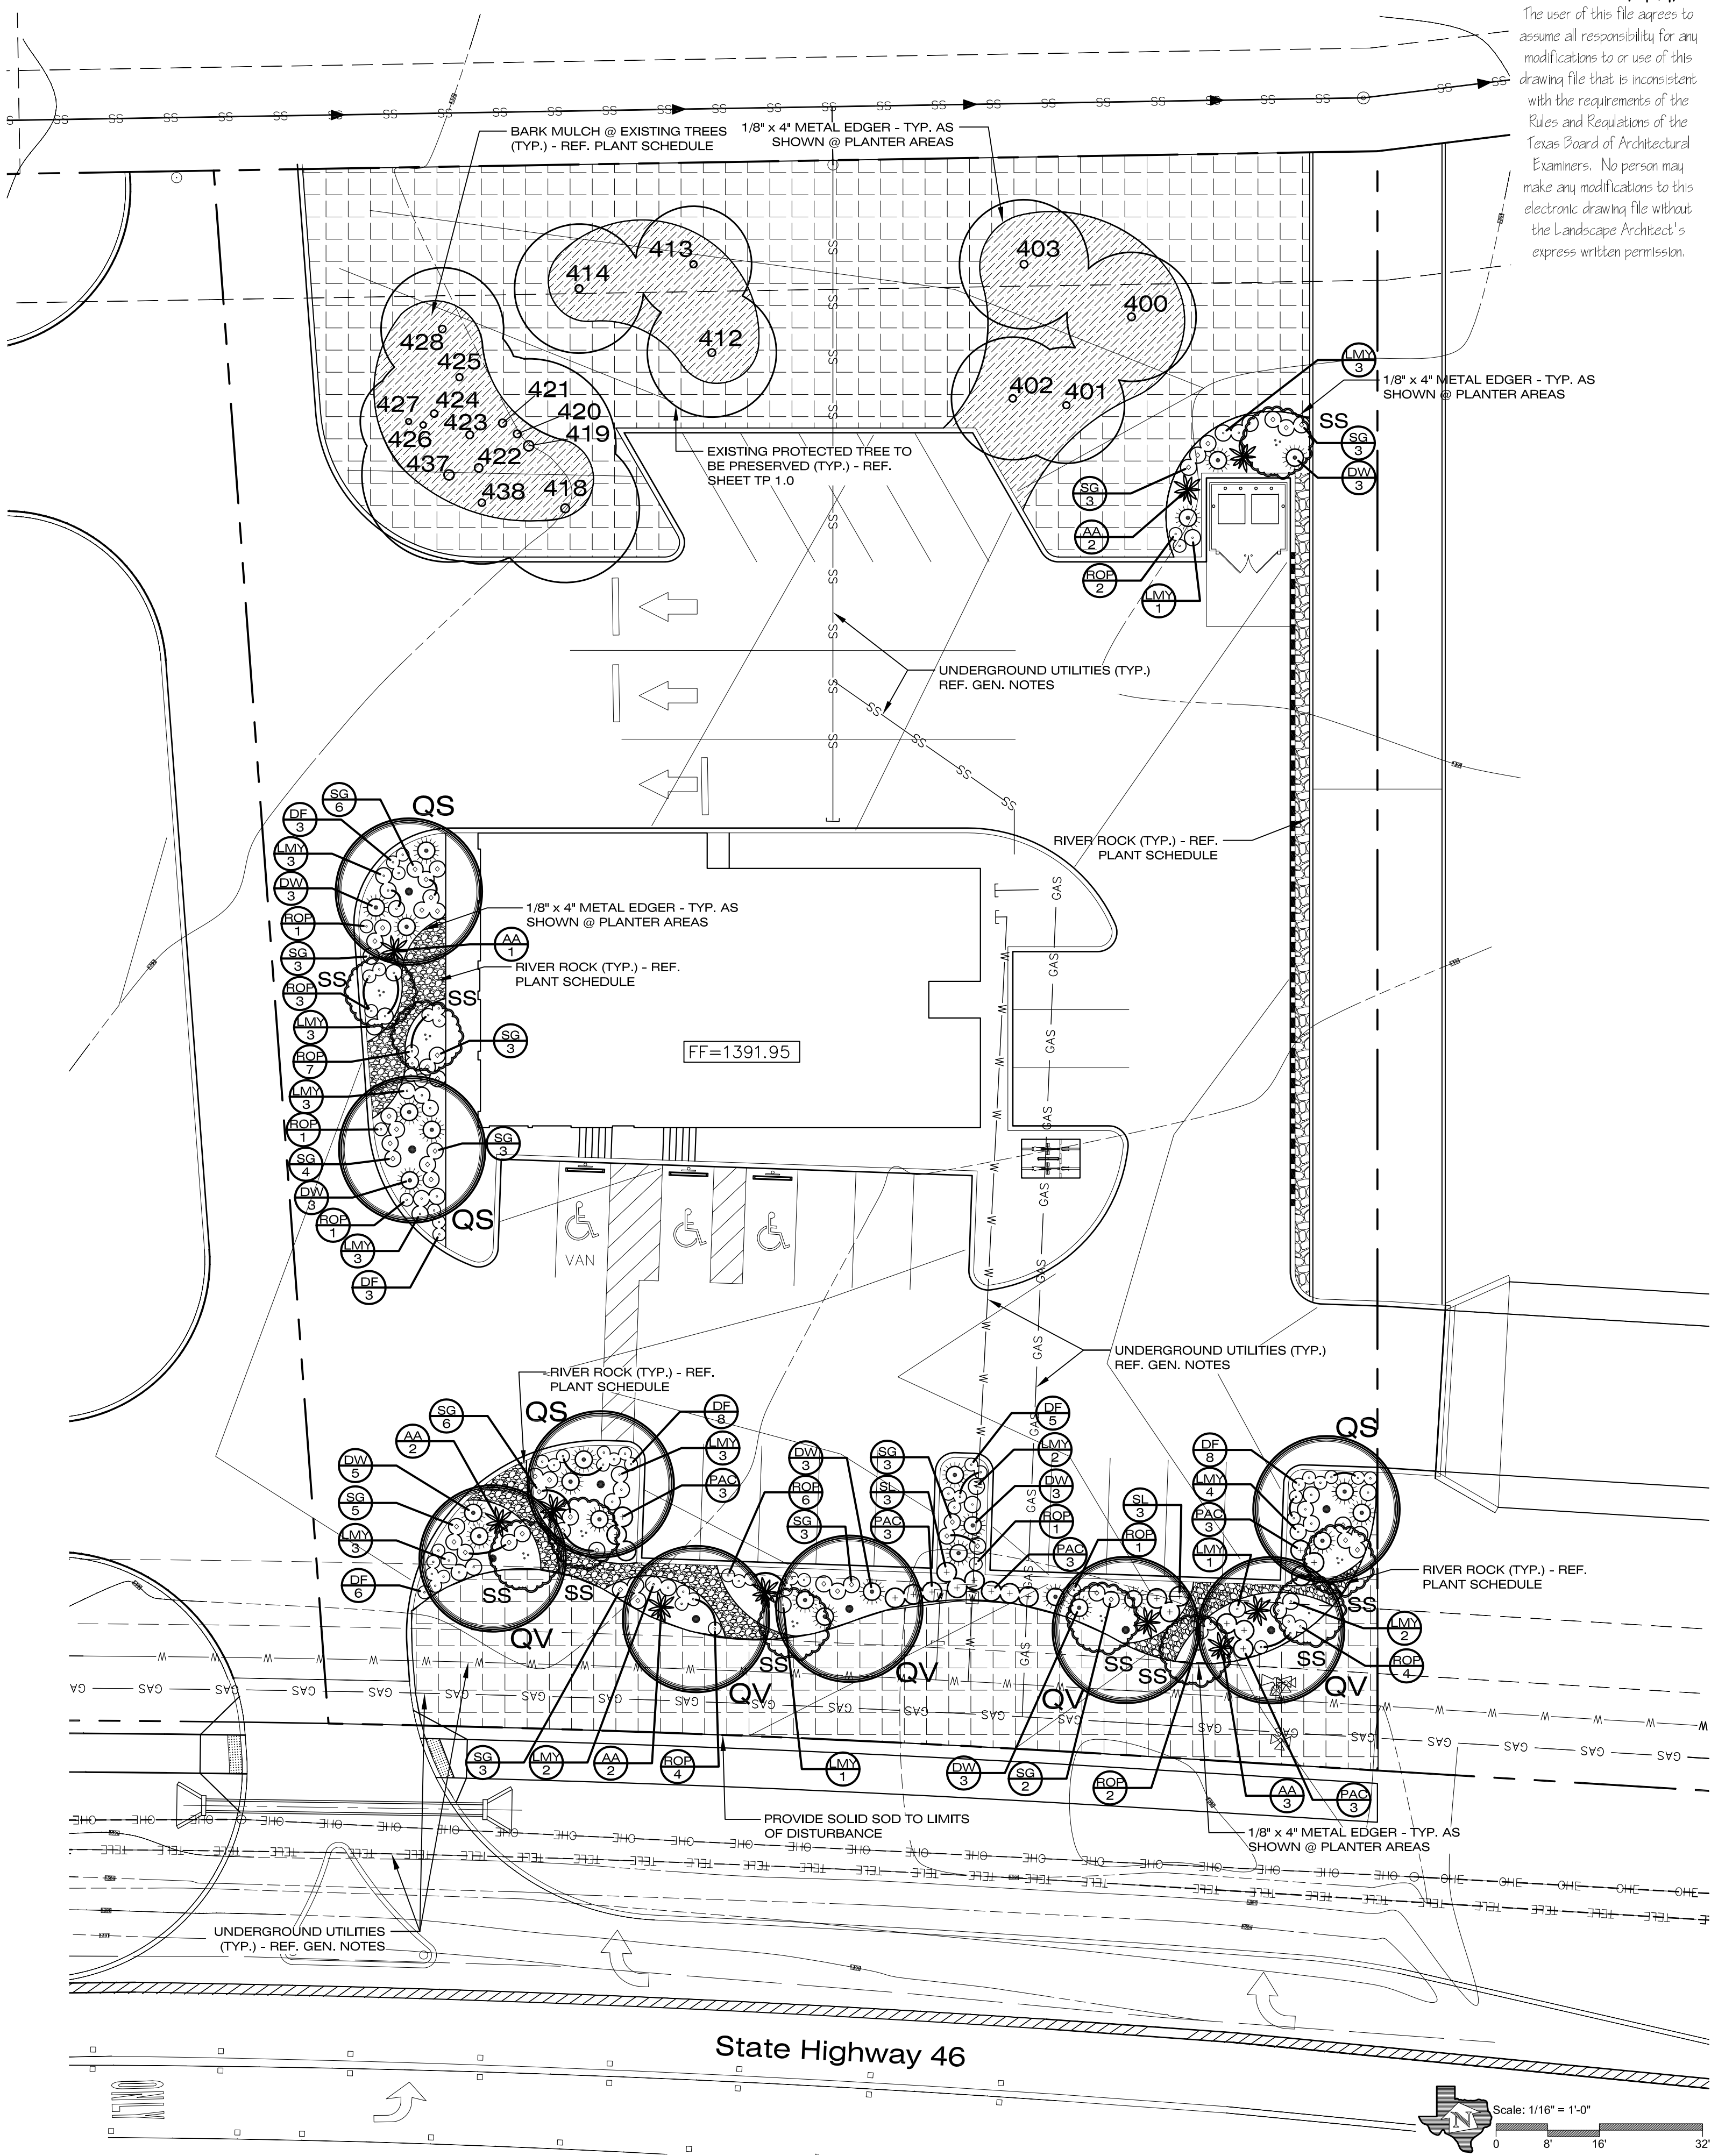

**HORIZON**  
 DESIGN AND DEVELOPMENT  
 PLANNING LANDSCAPE ARCHITECTURE  
 DEVELOPMENT CONSULTING  
 1370 Pantheon Way, Suite 210  
 San Antonio, Texas 78232  
 210.831.8564 jrobison@horizondesign-sa.com



6.14.16  
 The user of this file agrees to assume all responsibility for any modifications to or use of this drawing file that is inconsistent with the requirements of the Rules and Regulations of the Texas Board of Architectural Examiners. No person may make any modifications to this electronic drawing file without the Landscape Architect's express written permission.

**DHR**  
 DURAND-HOLLIS RUPE ARCHITECTS, INC.  
 14603 HUEBNER RD.  
 BUILDING 18  
 SAN ANTONIO  
 TEXAS 78230  
 PHONE: 210 308-0080  
 FAX: 210 697-3309  
 EMAIL: office@dhrrchitects.com

REVISED ISSUE DATES:

Site Change	6/14/16	1
		2
		3
		4

**BUSH'S CHICKEN**  
 1550 STATE HY 46  
 BOERNE, TX 78006

**LANDSCAPE PLAN**

THIS DRAWING IS PROVIDED AS AN INSTRUMENT OF SERVICE BY THE ARCHITECT AND IS INTENDED FOR USE ON THIS PROJECT ONLY. THE DRAWING REMAINS THE PROPERTY OF THE ARCHITECT AND SHALL BE RETURNED TO HIM/HER UPON THE COMPLETION OF THE CONSTRUCTION WORK. PURSUANT TO THE ARCHITECTURAL WORKS COPYRIGHT PROTECTION ACT OF 1990, ALL DRAWINGS, SPECIFICATIONS, IDEAS AND DESIGNS, INCLUDING THE OVERALL FORM, ARRANGEMENT AND COMPOSITION OF SPACES AND ELEMENTS APPEARING HEREIN, CONSTITUTE THE COPYRIGHTED WORK OF THE ARCHITECT. ANY REPRODUCTION, USE, OR DISCLOSURE OF INFORMATION CONTAINED HEREIN WITHOUT PRIOR WRITTEN CONSENT OF THE ARCHITECT IS STRICTLY PROHIBITED.

PROJECT NO.: 2015-214  
 ISSUE DATE: 01/22/2016  
 DRAWN BY: JO  
 REVIEWED BY: JR  
 PROJECT ARCHITECT:

SHEET NO.:  
**L1.0**

