


REVISIONS	DATE	#
BID ADDENDUM 2	05/26/17	2

These drawings and accompanying Specifications are an instrument of service and shall remain the property of the Architect. They are not to be used on other projects or extensions to this project except by agreement in writing and with appropriate compensation to the Architect. Contractor is responsible for confirming a corresponding dimensions at the job site. The Architect is not responsible for construction means, methods, techniques, sequences or procedures, or for safe precautions and programs in connection with the project.


300 W. BITTERS ROAD, SUITE 204
 SAN ANTONIO, TX 78216
 VOICE: (210) 384-8900
 FAX: (210) 384-8240
 WEB: www.villapark-sa.com
 © 2017 ALL RIGHTS RESERVED

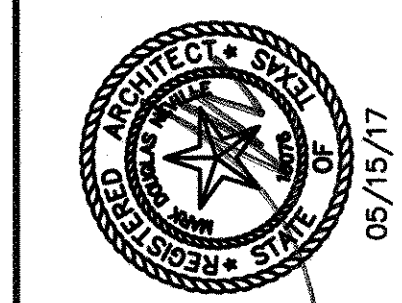

BUILDING SECTION - WAREHOUSE
 TEXAS PLUMBING SUPPLY
35,100 SF OFFICE/WAREHOUSE BUILDING
 17992 RED IRON
 SCHERTZ, TEXAS 78154

DRAWN	NPS
CHECKED	JRF
DATE	05/15/17
PROJECT	TEXAS PLUMBING SUPPLY
JOB. NO.	17-100
SHEET	

A3.1
 13 OF 15 SHEETS

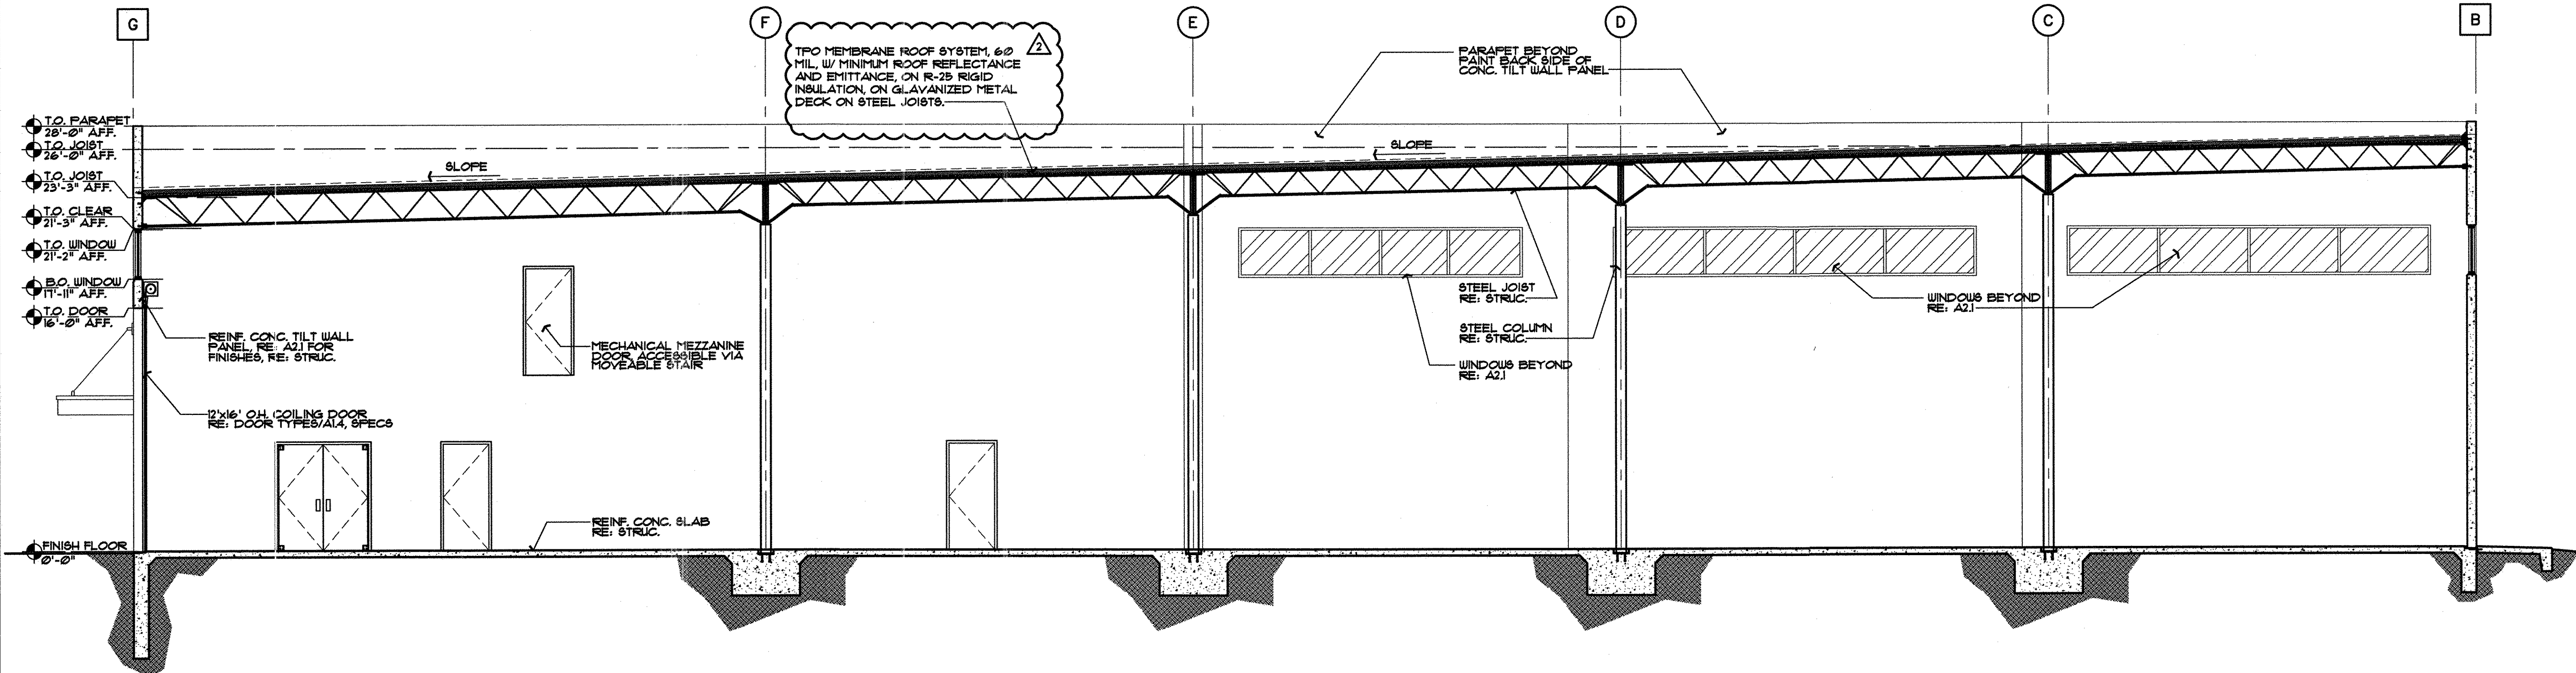

01 BUILDING SECTION - WAREHOUSE
 SCALE: 3/16" = 1'-0"