

THIS DRAWING IS AN INSTRUMENT OF SERVICE AND AS SUCH SHALL REMAIN THE PROPERTY OF NEPTUNE DESIGN GROUP. UNAUTHORIZED REPRODUCTION OR USE OF THIS DRAWING WITHOUT THE WRITTEN PERMISSION OF NEPTUNE DESIGN GROUP IS STRICTLY PROHIBITED. THIS DRAWING IS ONLY FOR USE IN CONNECTION WITH THE PROJECT AND SHALL NOT BE USED FOR OTHER PROJECTS OR LOCATIONS WITHOUT OUR PERMISSION.

POTRANCO WEST
 9222 POTRANCO ROAD #104
 SAN ANTONIO, TX 78251
 (STORE TX-074)



TSC: TX-074

REVISION
△
△
△


DATE: 10.27.2017

REVIEW SET
 NOT FOR
 PERMIT

WALL BACKING
 PLAN

A2.3

WALL BACKING LEGEND			
TYPE	HGT.	LOCATION	REMARKS
A	72"	FROM 36" TO 108" A.F.F.	OVERSHELVES AND ICE FILTER
B	84"	FROM 24" TO 108" A.F.F.	HAND SINK AND OFFICE
C	30"	FROM 39" TO 69" A.F.F.	MOP SINK FAUCET BRACKET
D	12"	FROM 48" TO 60" A.F.F.	MOP RACK
E	24"	FROM 42" TO 66" A.F.F.	FRONT WALL SHELVES
F	VARIES	FROM 18" TO TOP OF HALF-HGT. WALL	WALL MOUNTED WORK TOP
G	30"	FROM 24" TO 54" A.F.F.	RESTROOM FIXTURES

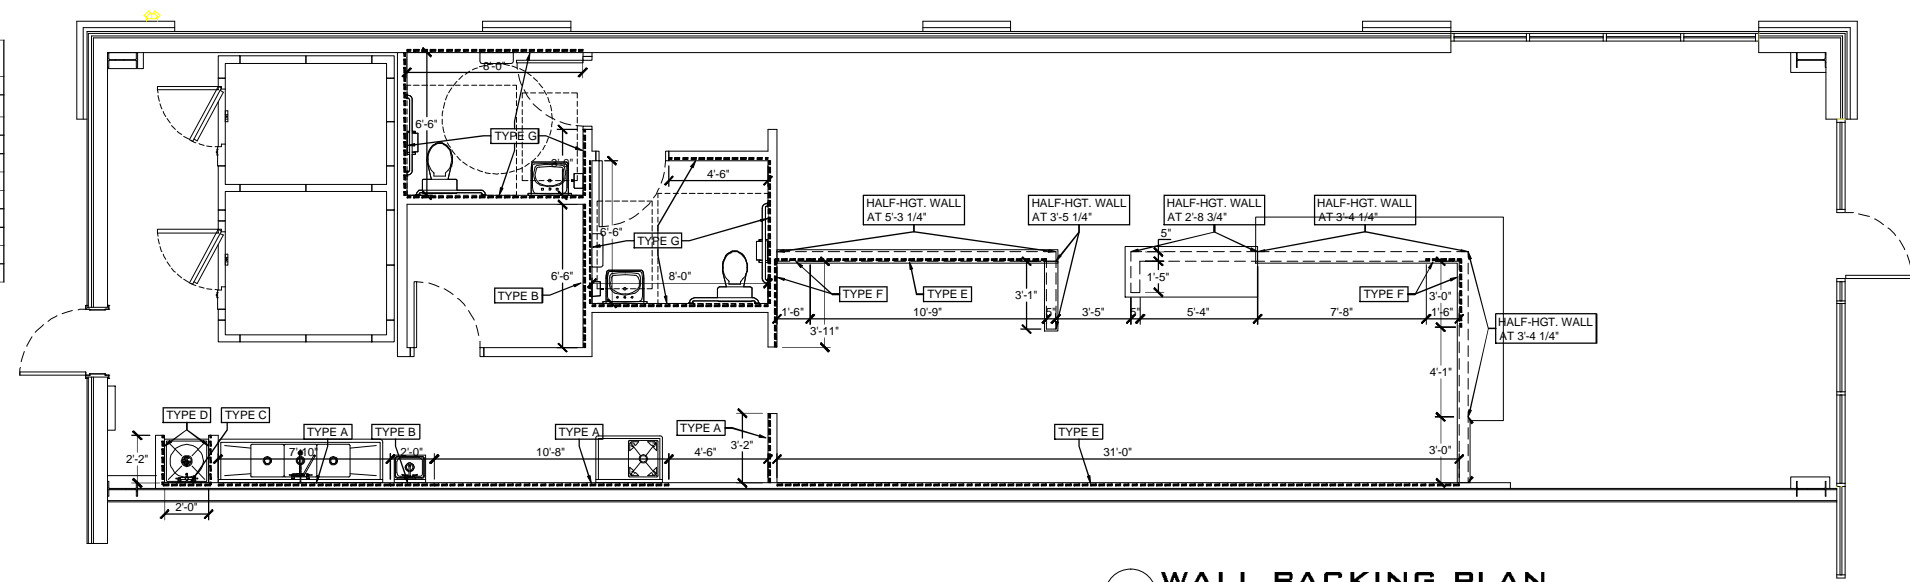

WALL BACKING PLAN
 SCALE: 1/4" = 1'-0"